
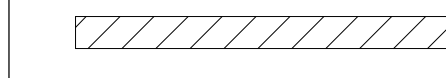
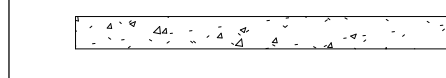





GENERAL NOTES

-  PROPERTY LINE
-  INDICATES CMU WALL
-  INDICATES CONCRETE WALL
-  INDICATES CONCRETE COLUMN PER STRUCT.
-  1 HR RATED WALL
-  2 HR RATED WALL


WATG

strategy planning architecture landscape interiors
 Irvine | CA | 949.574.8500 watg.com

client | consultant

stamp | approval

key plan

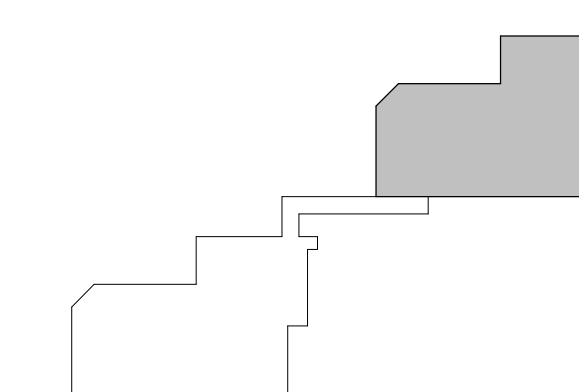

no. date issue
 issues | revisions

PINNACLE RESIDENCES AT MACDONALD HIGHLANDS
 project logo

NORTH TOWER FLOOR PLAN - NP6
 sheet title

project no. 214003 date


checked by Checker
 drawn by: Author

PRT
 component

sheet no.

A2-101

100% DESIGN DEVELOPMENT | NOT FOR CONSTRUCTION

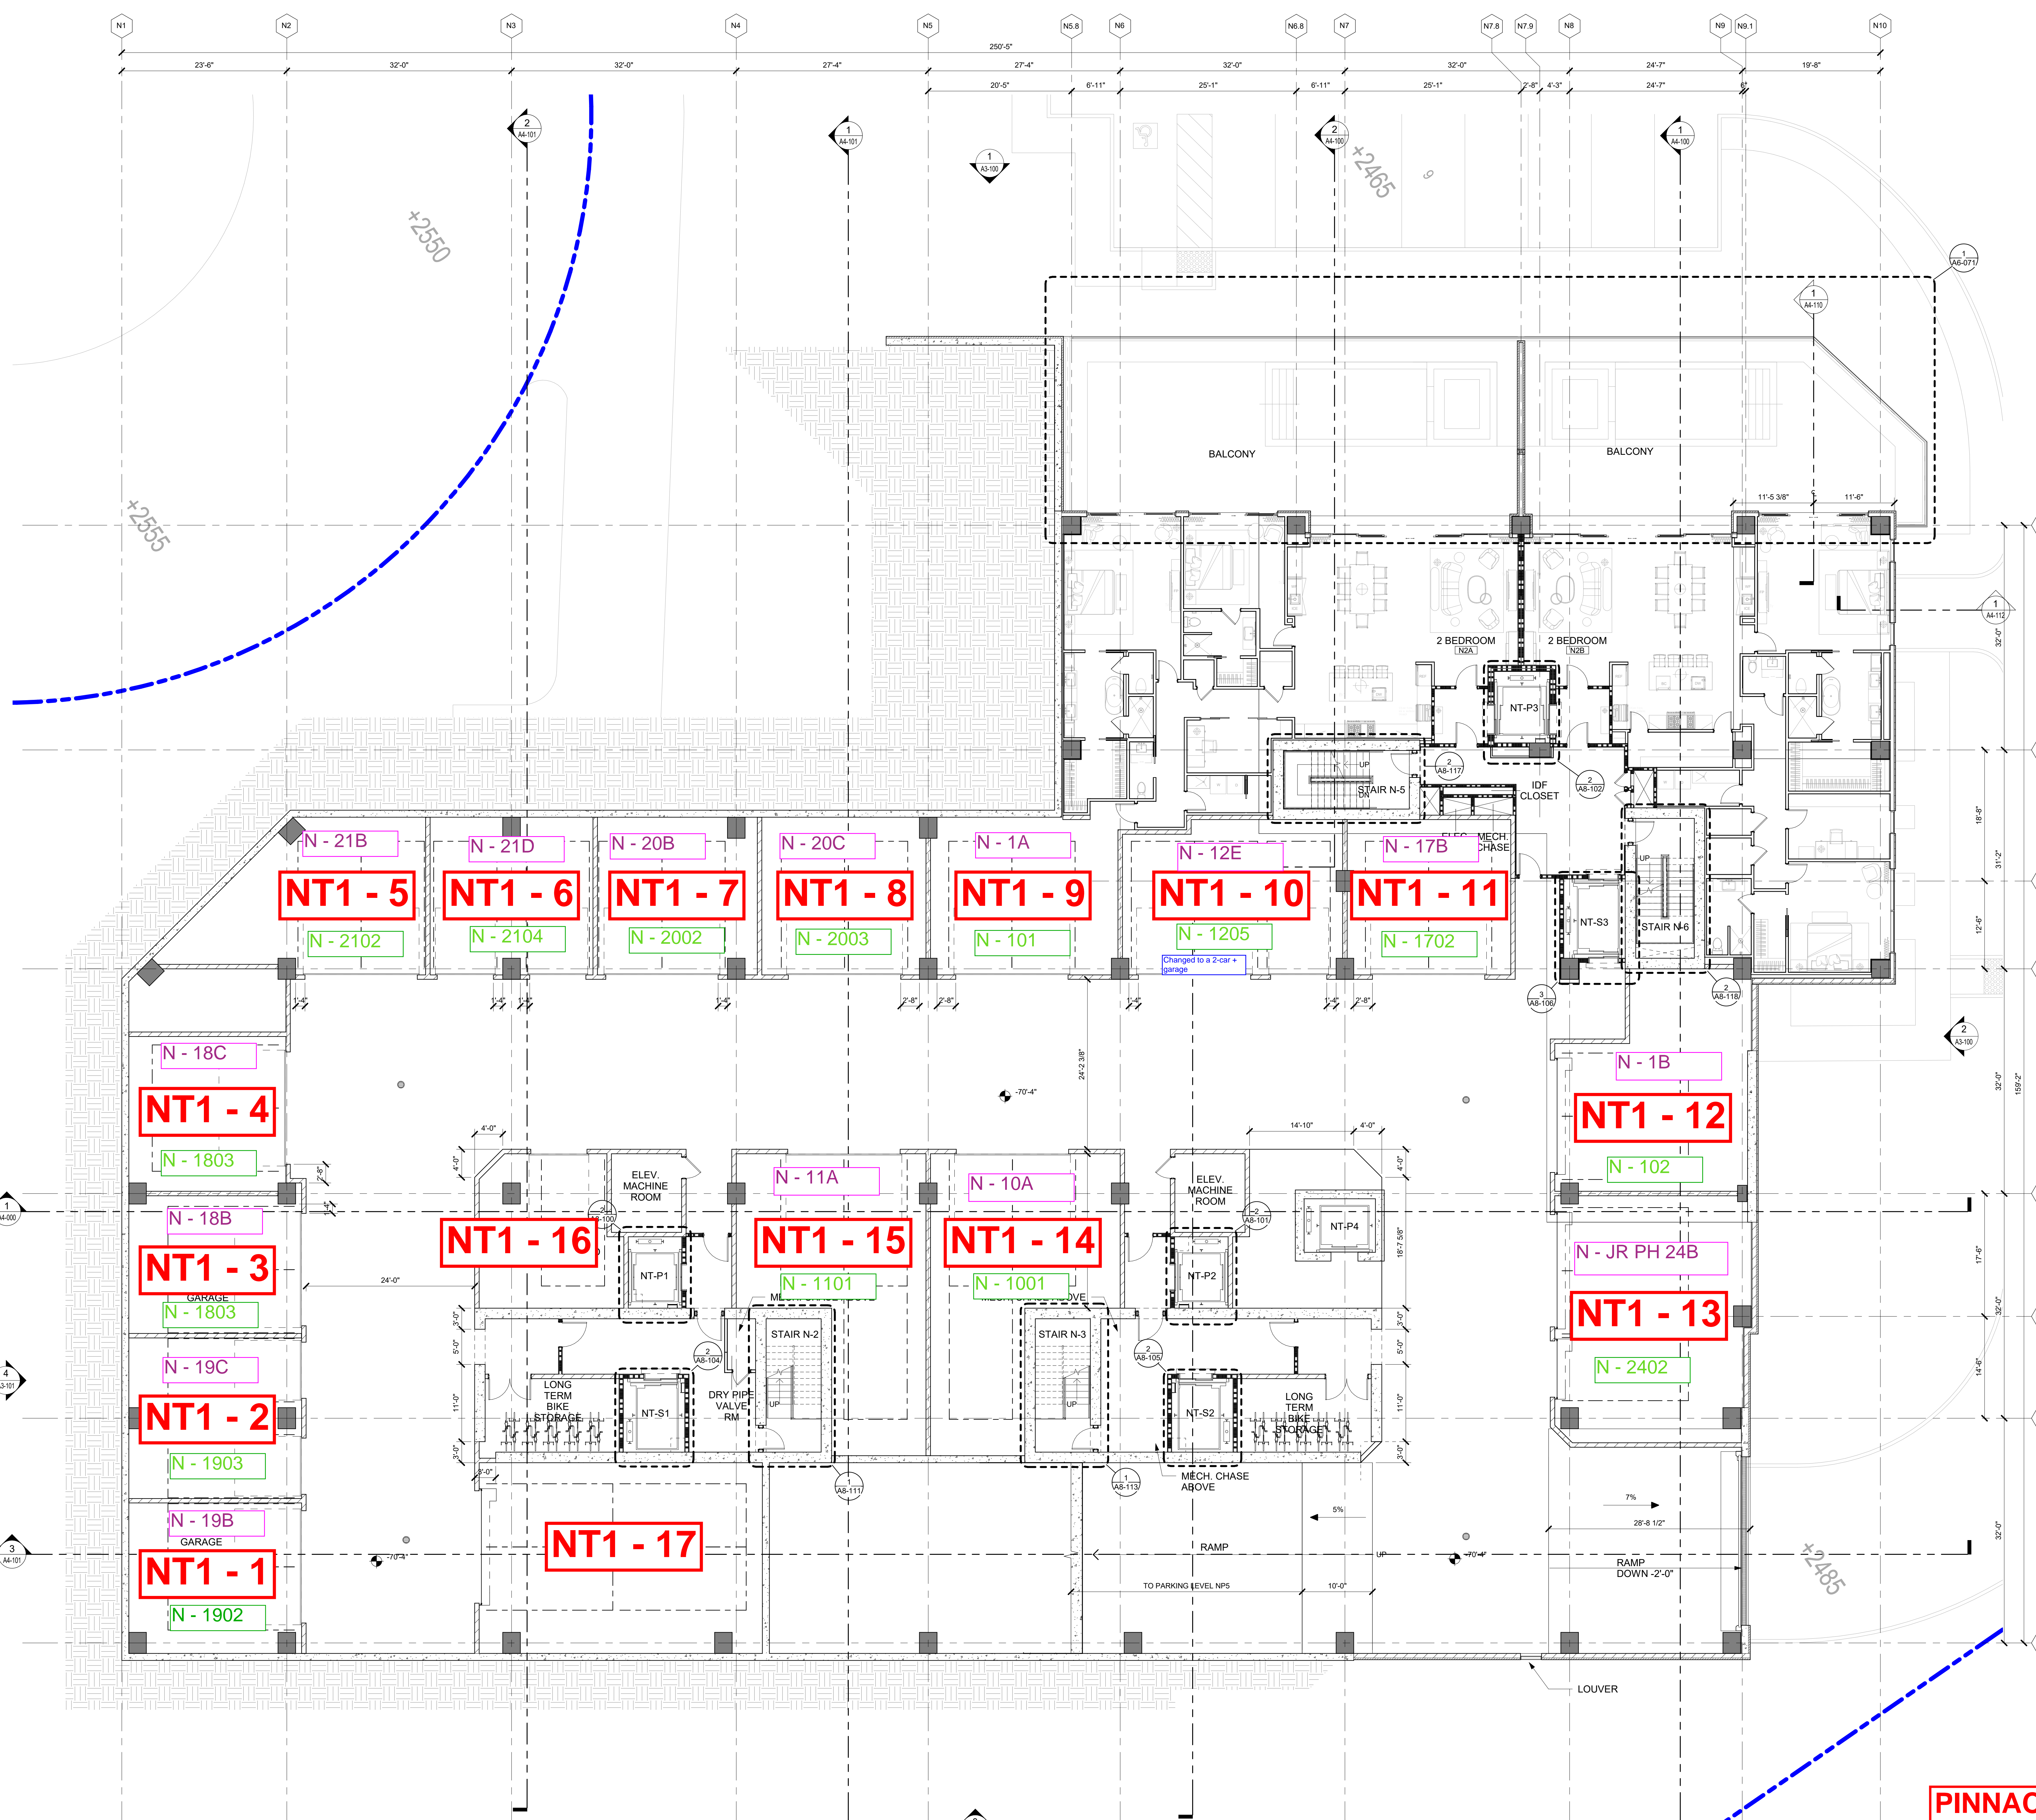


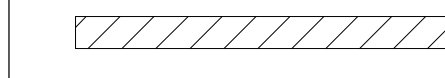
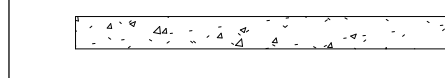



NORTH TOWER LEVEL 1



PINNACLE PARKING GARAGE EXHIBIT
 10/27/22

1 OVERALL FLOOR PLAN - NP6
 1/8" = 1'-0"

10/26/2022 11:01:52 PM The original size of this drawing is 30x45" Copyright © 2016 WATG. All rights reserved.


GENERAL NOTES

-  PROPERTY LINE
-  INDICATES CMU WALL
-  INDICATES CONCRETE WALL
-  - OR - INDICATES CONCRETE COLUMN PER STRUCT.
-  1 HR RATED WALL
-  2 HR RATED WALL

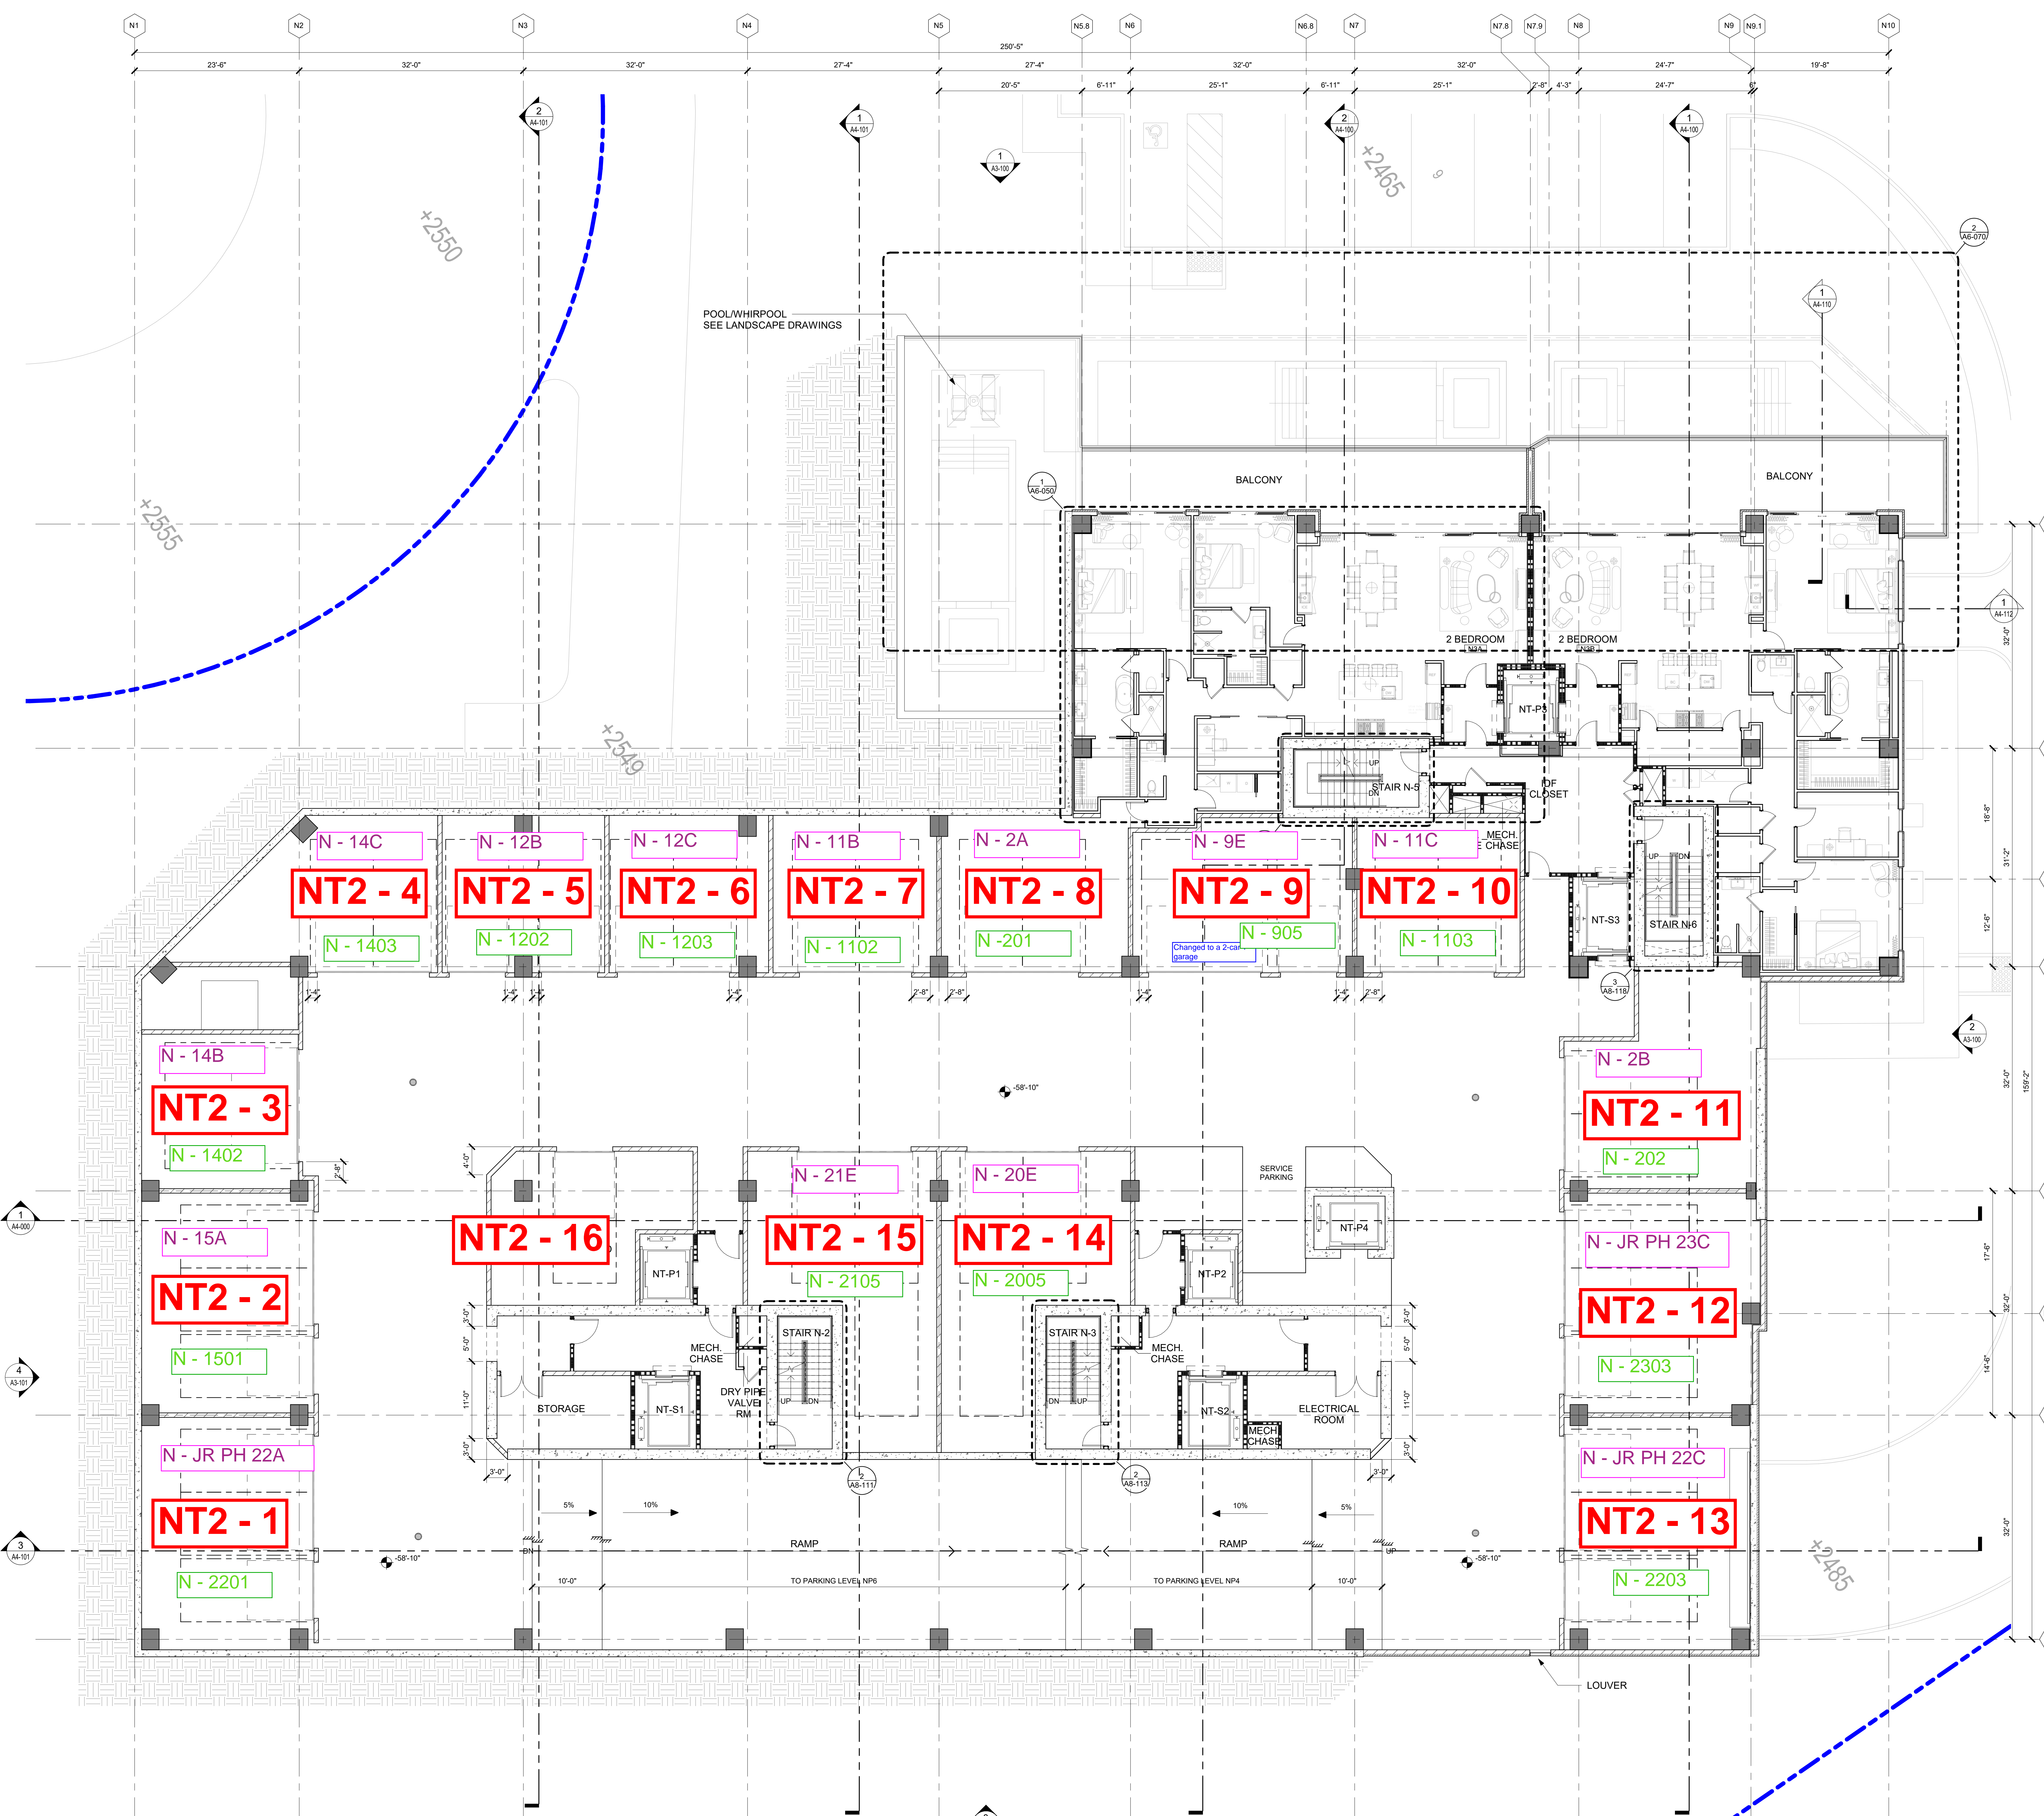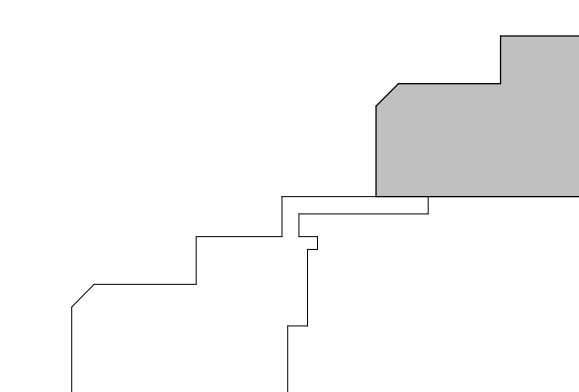


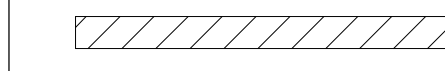
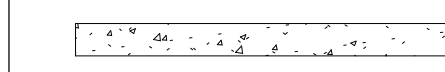

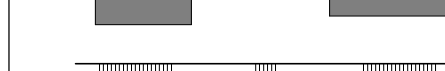

NORTH TOWER LEVEL 2

1 OVERALL FLOOR PLAN - NP5
 1/8" = 1'-0"

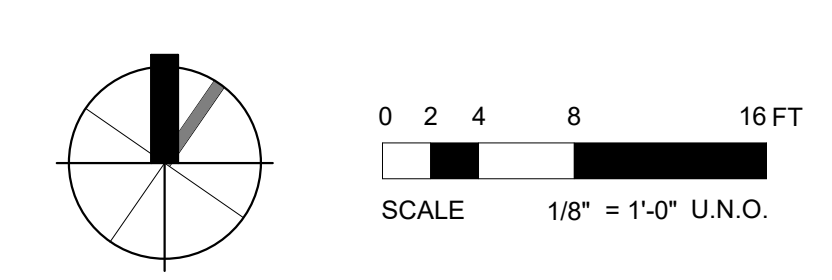

10/26/2022 11:01:58 PM
 The original size of this drawing is 30x45"
 Copyright © 2016 WATG. All rights reserved.

GENERAL NOTES

-  PROPERTY LINE
-  INDICATES CMU WALL
-  INDICATES CONCRETE WALL
-  - OR - INDICATES CONCRETE COLUMN PER STRUCT.
-  1 HR RATED WALL
-  2 HR RATED WALL


WATG

strategy planning architecture landscape interiors
 Irvine | CA | 949.574.8500 watg.com

client | consultant

stamp | approval

key plan

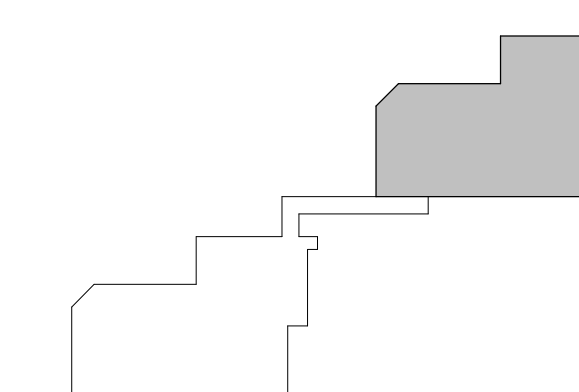

100% DESIGN DEVELOPMENT | NOT FOR CONSTRUCTION

no. date issue
 issues | revisions

PINNACLE RESIDENCES AT MACDONALD HIGHLANDS
 project logo

NORTH TOWER FLOOR PLAN - NP4
 sheet title

project no. 214003 date

checked by Checker


drawn by Author

PRT
 component


sheet no.

A2-103

NORTH TOWER LEVEL 3

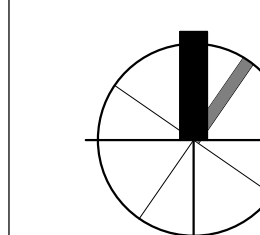


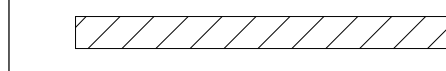
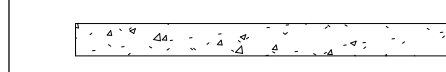

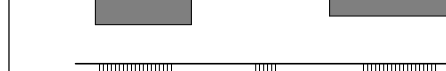

0 2 4 8 16 FT
 SCALE 1/8" = 1'-0" U.N.O.

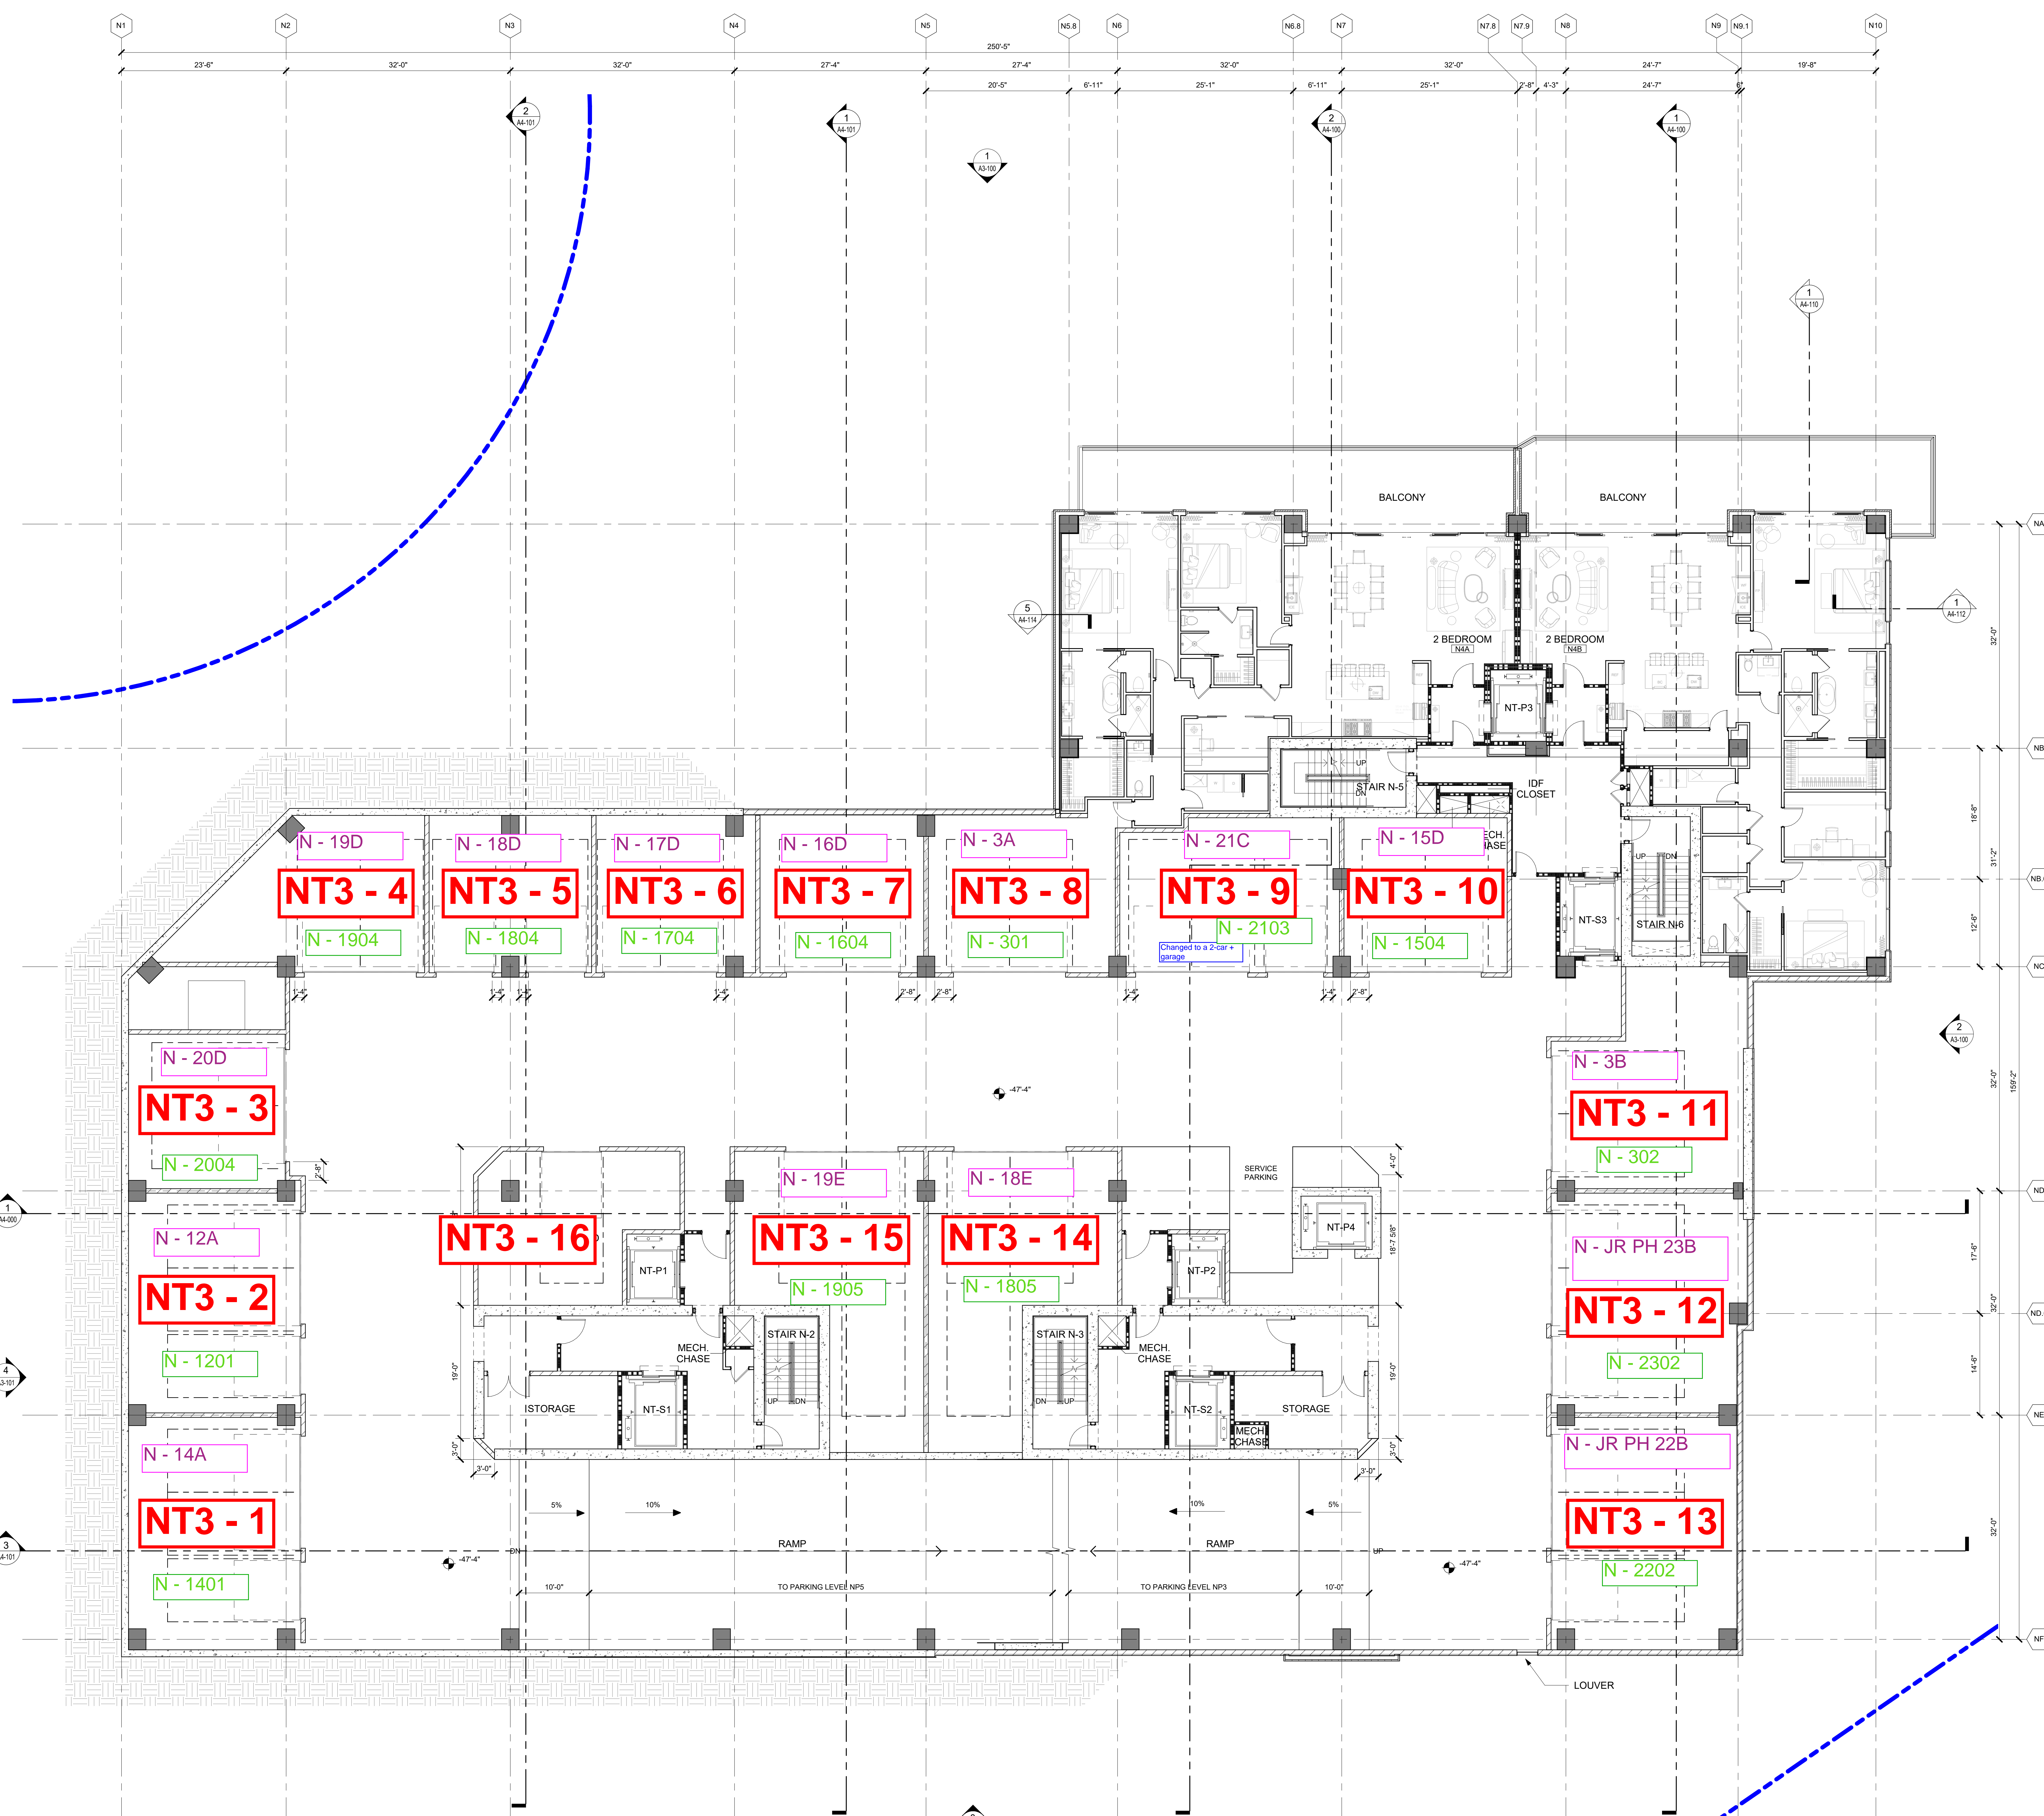

1 OVERALL FLOOR PLAN - NP4
 1/8" = 1'-0"

10/26/2022 11:02:02 PM The original size of this drawing is 30x45" Copyright © 2016 WATG. All rights reserved.


GENERAL NOTES

-  PROPERTY LINE
-  INDICATES CMU WALL
-  INDICATES CONCRETE WALL
-  INDICATES CONCRETE COLUMN PER STRUCT.
-  1 HR RATED WALL
-  2 HR RATED WALL

client | consultant

stamp | approval

key plan

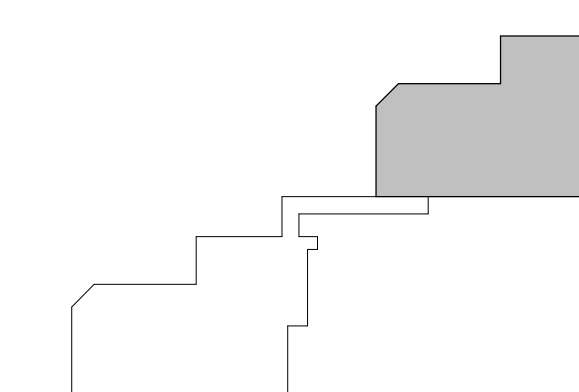

no. date issue
issues | revisions

PINNACLE RESIDENCES AT MACDONALD HIGHLANDS
project logo

NORTH TOWER FLOOR PLAN - NP3
sheet title

project no. 214003 date


checked by Checker
drawn by: Author

PRT
component


A2-104

100% DESIGN DEVELOPMENT | NOT FOR CONSTRUCTION

NORTH TOWER LEVEL 4

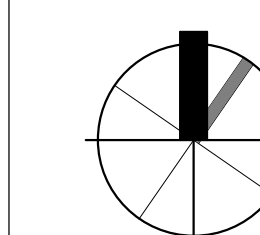


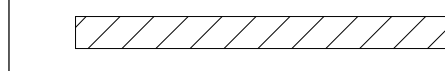
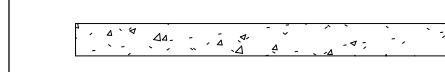

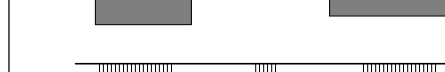

0 2 4 8 16 FT
SCALE 1/8" = 1'-0" U.N.O.

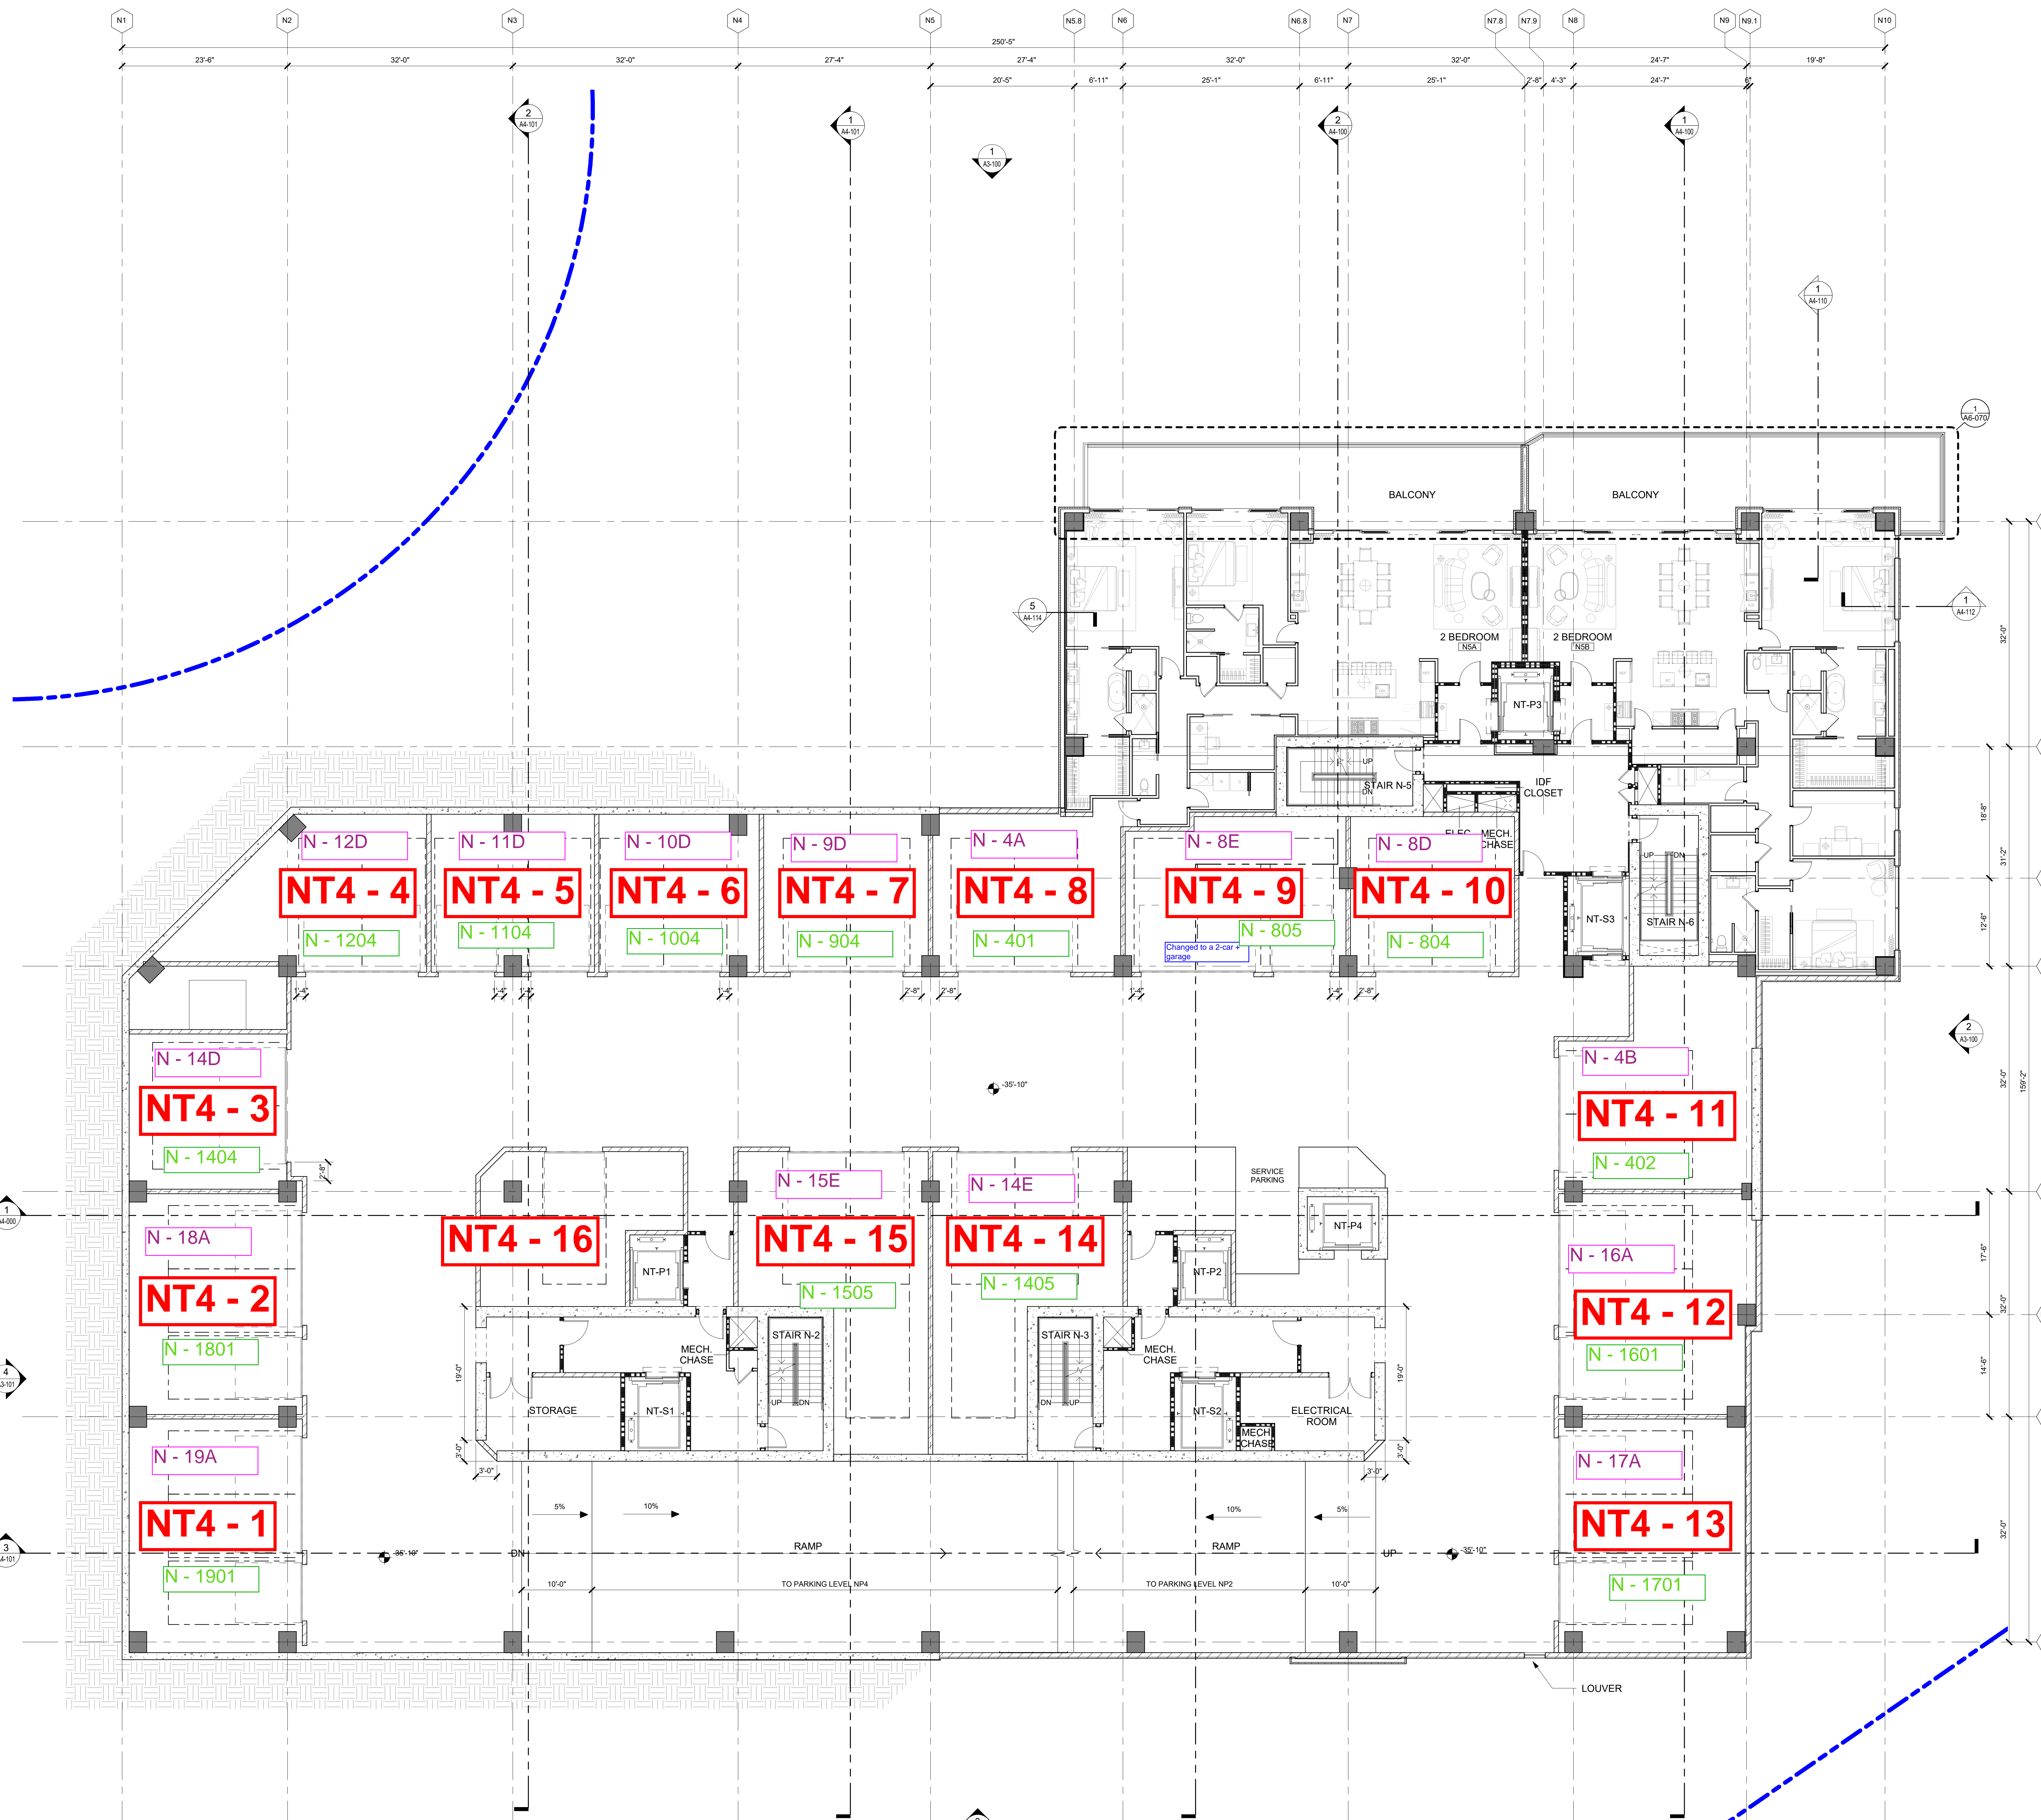

1 OVERALL FLOOR PLAN - NP3
1/8" = 1'-0"

10/26/2023 11:23:07 PM The original face of this drawing is 36" x 48" Copyright © 2016 WATG. All rights reserved.

GENERAL NOTES

-  PROPERTY LINE
-  INDICATES CMU WALL
-  INDICATES CONCRETE WALL
-  - OR - INDICATES CONCRETE COLUMN PER STRUCT.
-  1 HR RATED WALL
-  2 HR RATED WALL


WATG

strategy planning architecture landscape interiors
 Irvine | CA | 949 574 8500 watg.com

client | consultant

stamp | approval

key plan

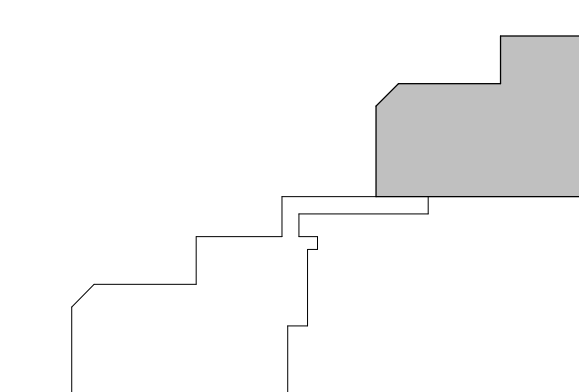

no. date issue
 issues | revisions

100% DESIGN DEVELOPMENT | NOT FOR CONSTRUCTION

PINNACLE RESIDENCES AT MACDONALD HIGHLANDS
 project logo

NORTH TOWER FLOOR PLAN - NP2
 sheet title


project no. 214003 date

checked by Checker
 drawn by: Author


PRT
 component

A2-105
 sheet no.

NORTH TOWER LEVEL 5

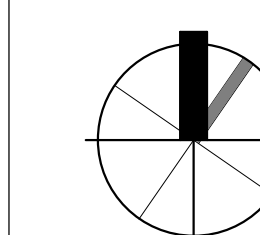


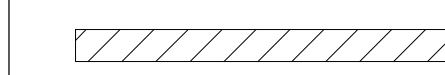
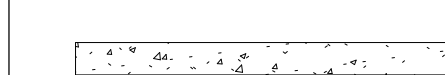

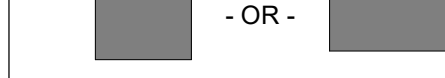
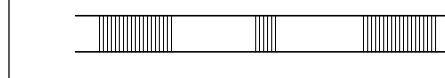
0 2 4 8 16 FT
 SCALE 1/8" = 1'-0" U.N.O.

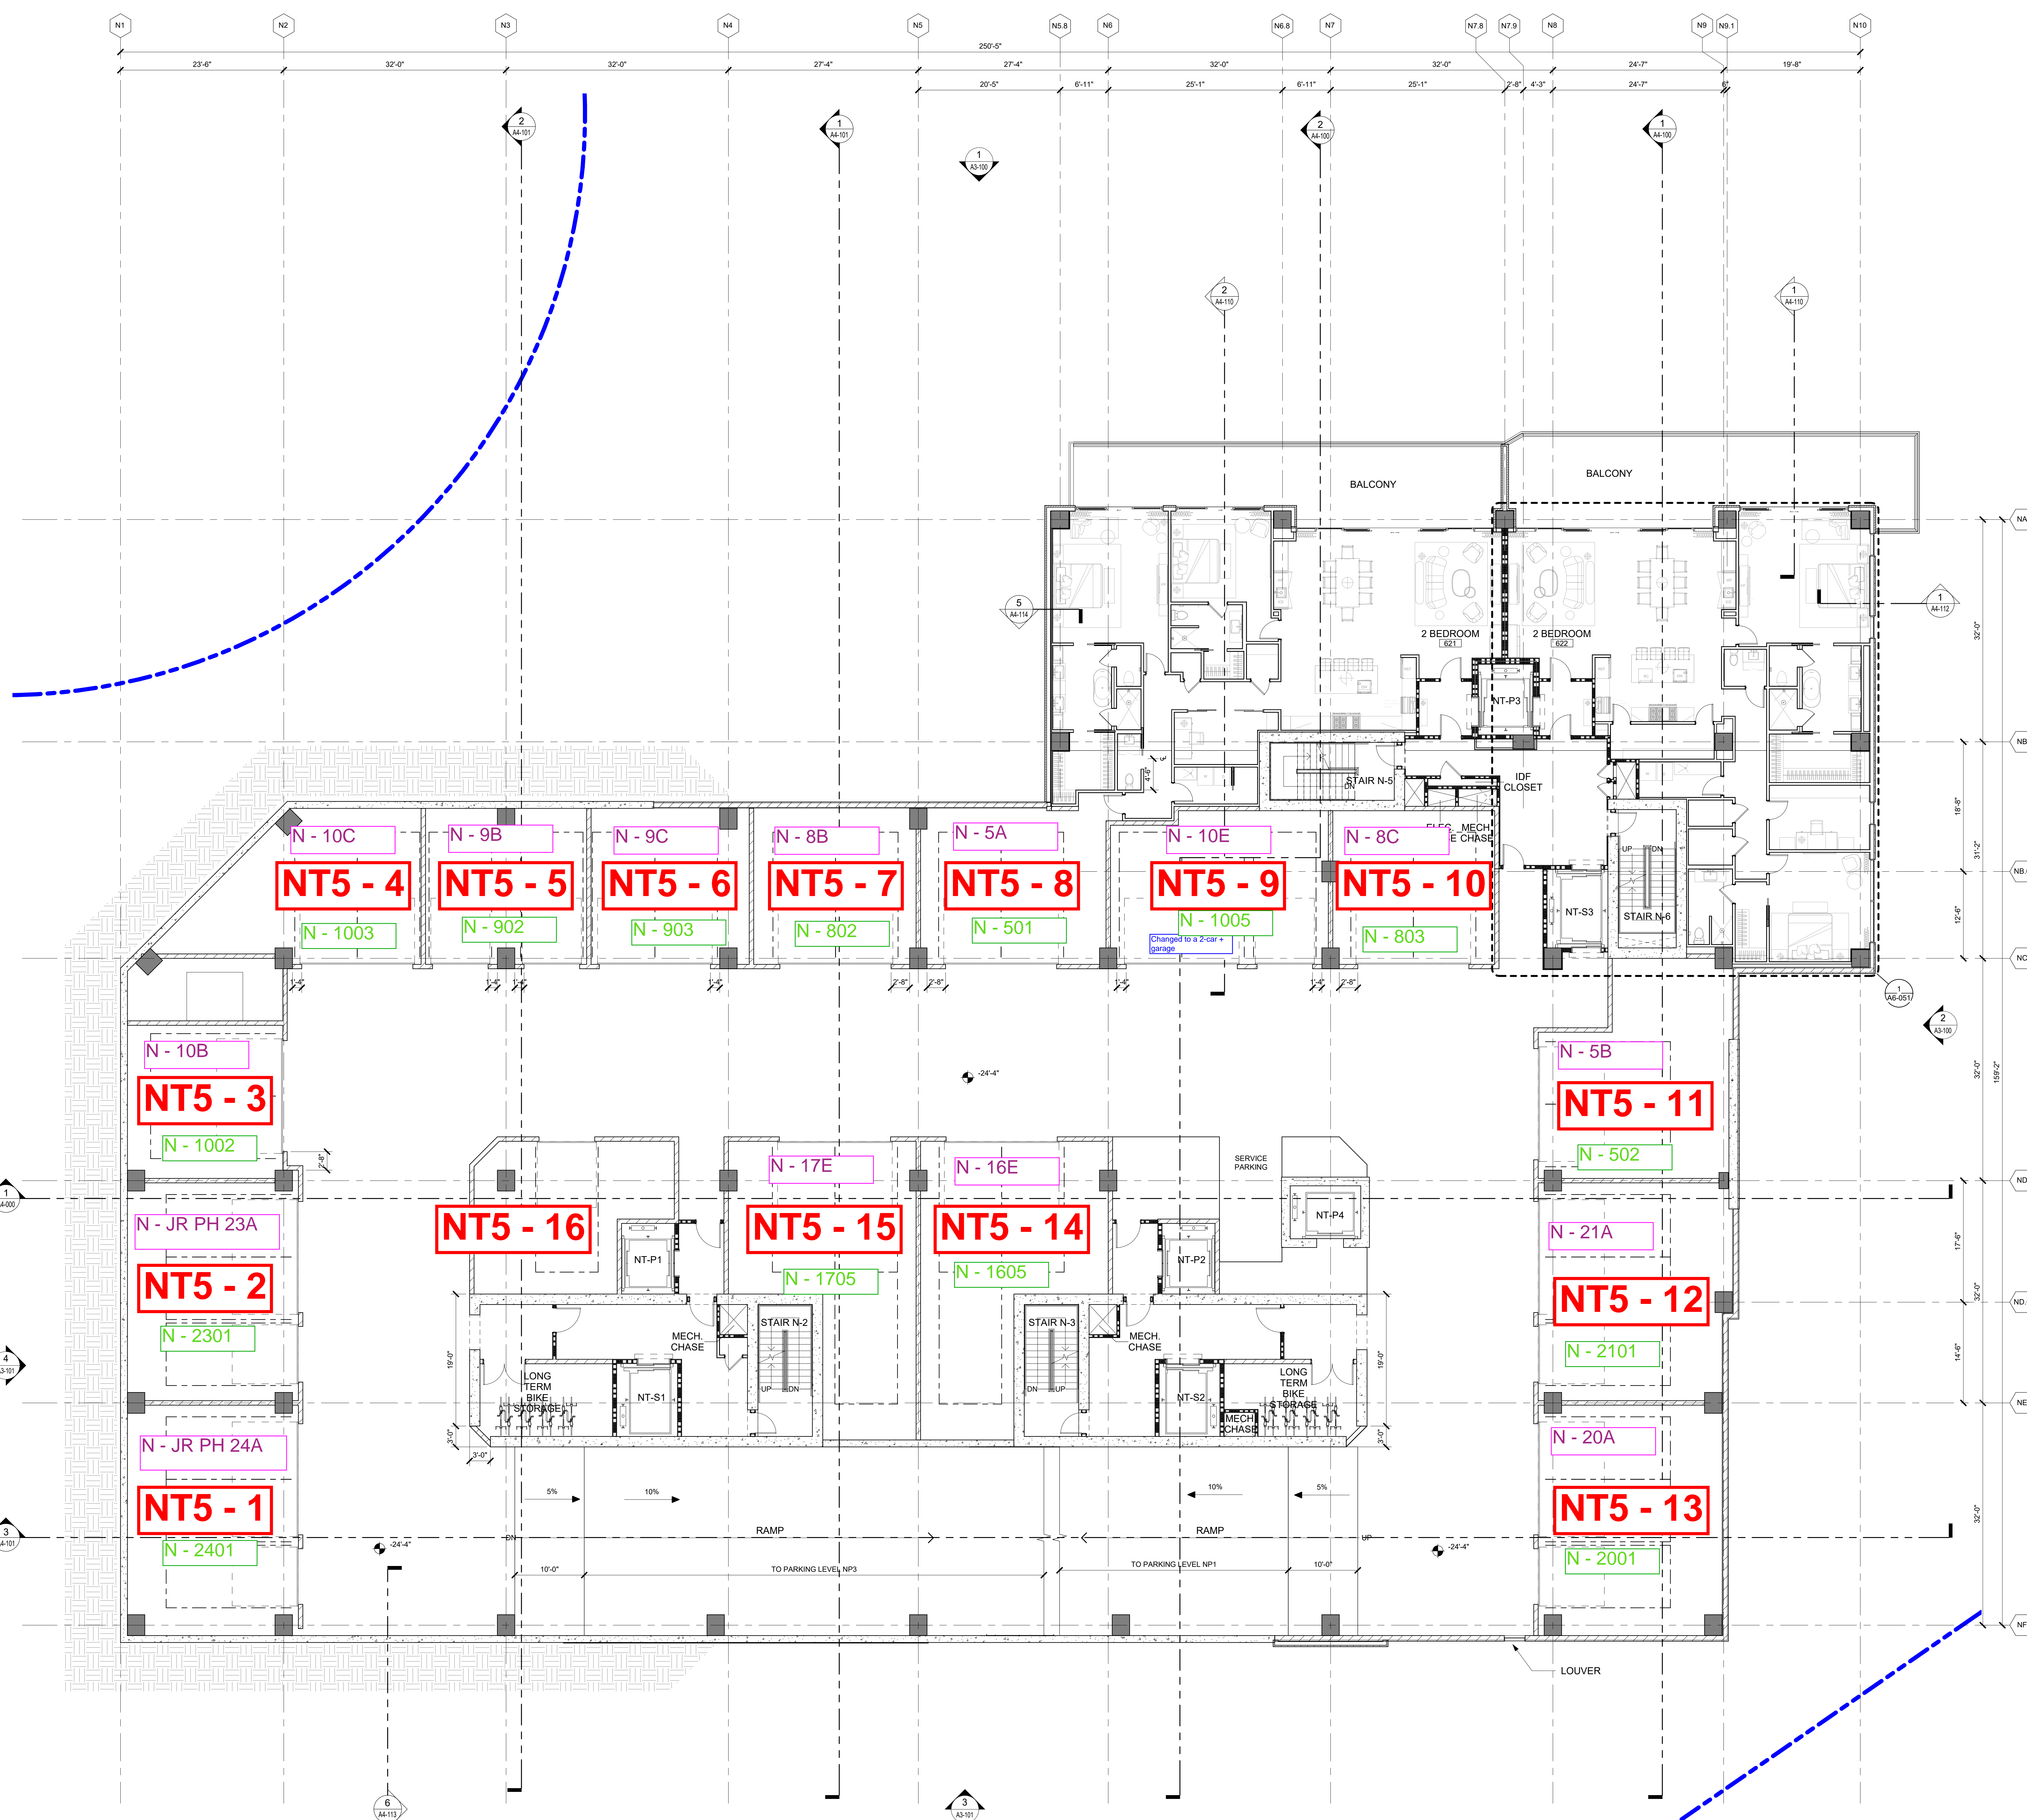

1 OVERALL FLOOR PLAN - NP2
 1/8" = 1'-0"

10/26/2022 11:02:12 PM
 The original size of this drawing is 30x45"
 Copyright © 2016 WATG. All rights reserved.

GENERAL NOTES

-  PROPERTY LINE
-  INDICATES CMU WALL
-  INDICATES CONCRETE WALL
-  - OR - INDICATES CONCRETE COLUMN PER STRUCT.
-  1 HR RATED WALL
-  2 HR RATED WALL


WATG

strategy planning architecture landscape interiors
Irvine | CA | 949 574 8500 watg.com

client | consultant

stamp | approval

key plan

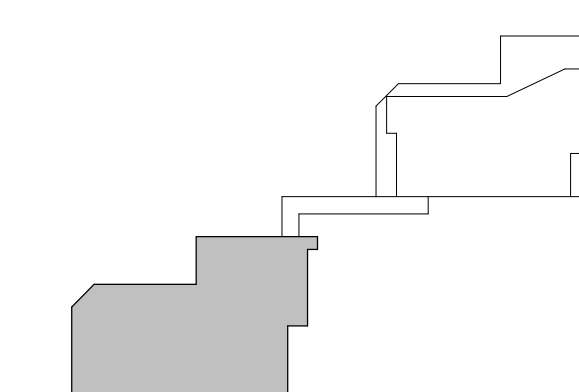

100% DESIGN DEVELOPMENT | NOT FOR CONSTRUCTION

no. date issue
issues | revisions

PINNACLE RESIDENCES AT MACDONALD HIGHLANDS
project logo


SOUTH TOWER FLOOR PLAN - SP5
sheet title

project no. 214003 date


checked by Checker
drawn by: Author

PRT
component

A2-202
sheet no.

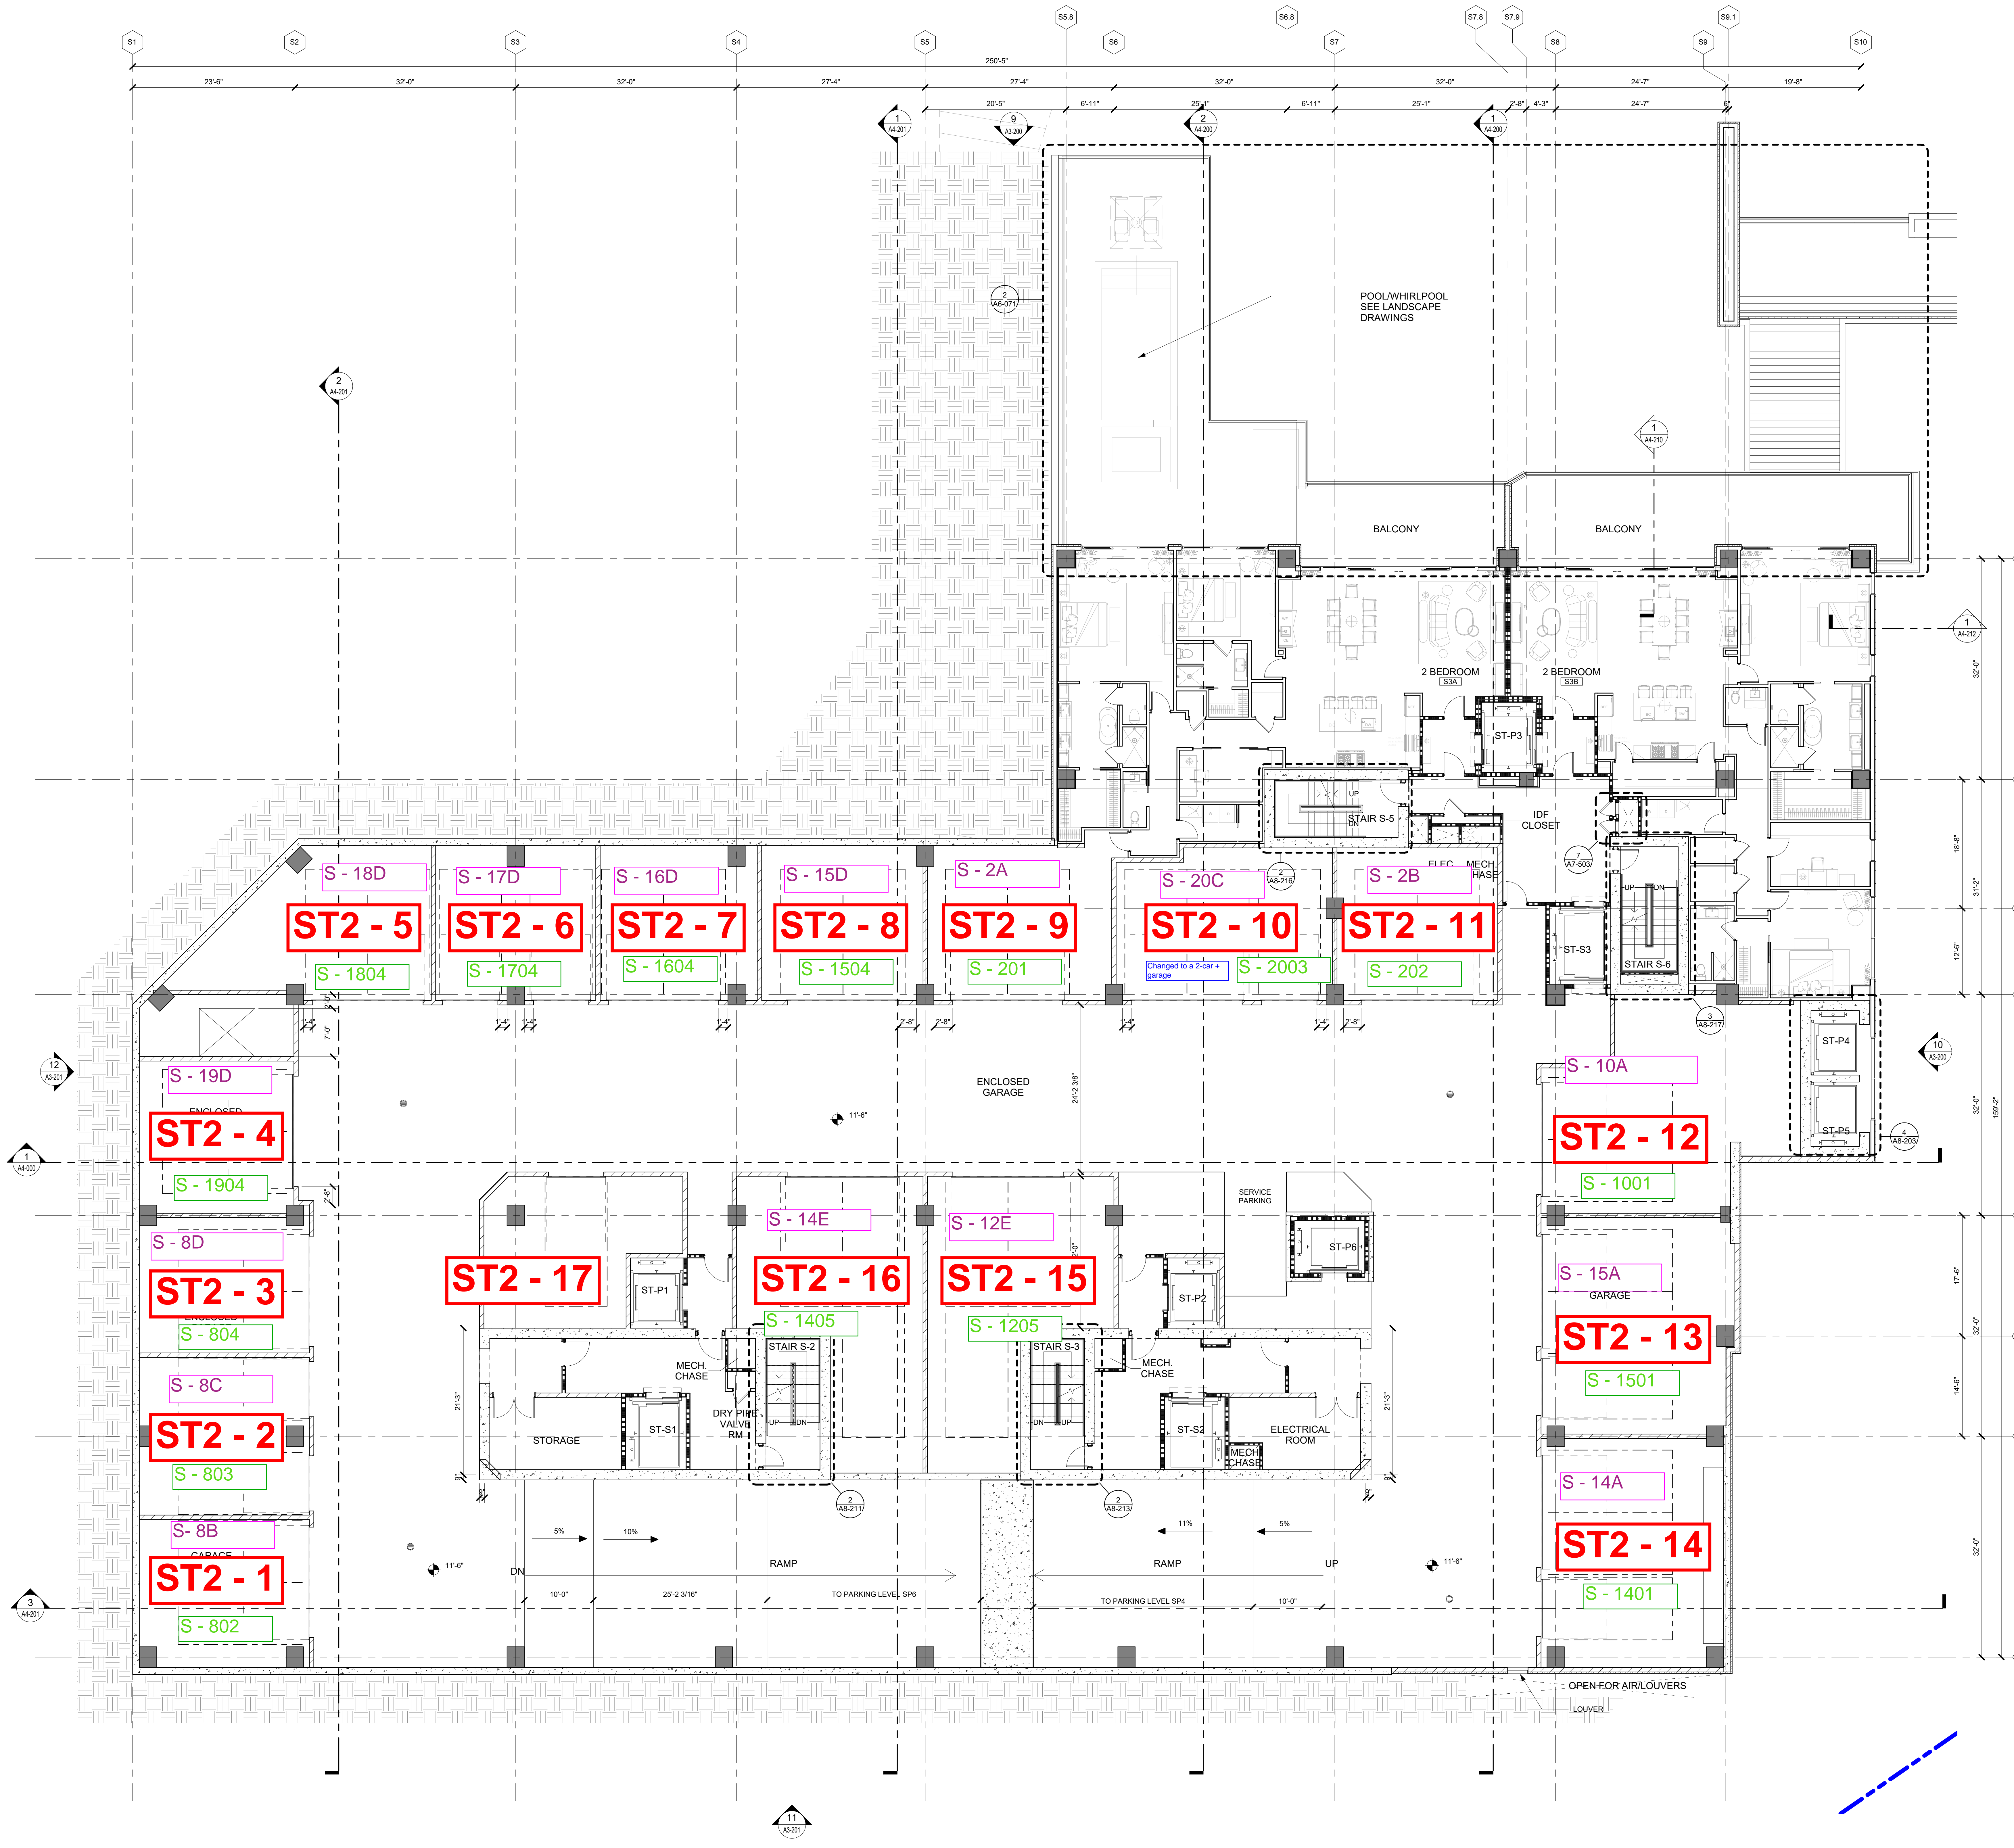
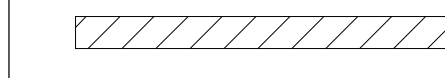
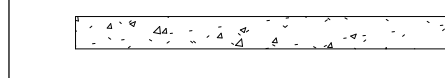


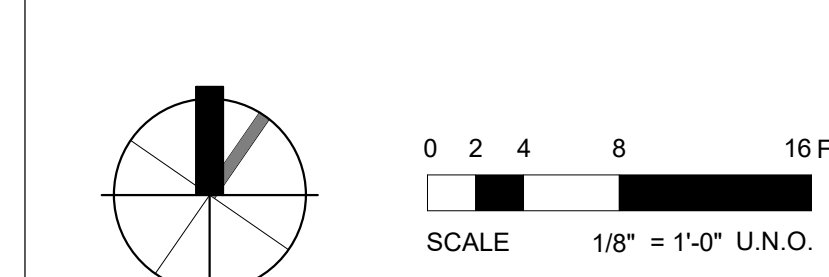


1 OVERALL FLOOR PLAN - SP5
1/8" = 1'-0"



10/26/2022 11:02:28 PM
The original issue of this drawing is SP5-057
Copyright © 2016 WATG. All rights reserved.

GENERAL NOTES

-  PROPERTY LINE
-  INDICATES CMU WALL
-  INDICATES CONCRETE WALL
-  - OR - INDICATES CONCRETE COLUMN PER STRUCT.
-  1 HR RATED WALL
-  2 HR RATED WALL

WATG


strategy planning architecture landscape interiors

Irvine | CA | 949 574 8500 watg.com

client | consultant

stamp | approval

key plan

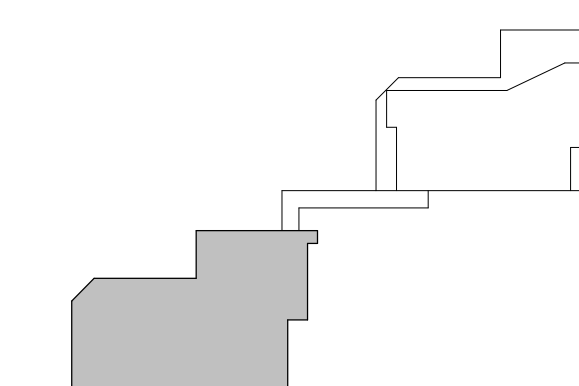

100% DESIGN DEVELOPMENT | NOT FOR CONSTRUCTION

no. date issue
issues | revisions

PINNACLE RESIDENCES AT MACDONALD HIGHLANDS
project logo

SOUTH TOWER FLOOR PLAN - SP3
sheet title

project no. 214003 date


checked by Checker

drawn by: Author


PRT
component

sheet no.

A2-204

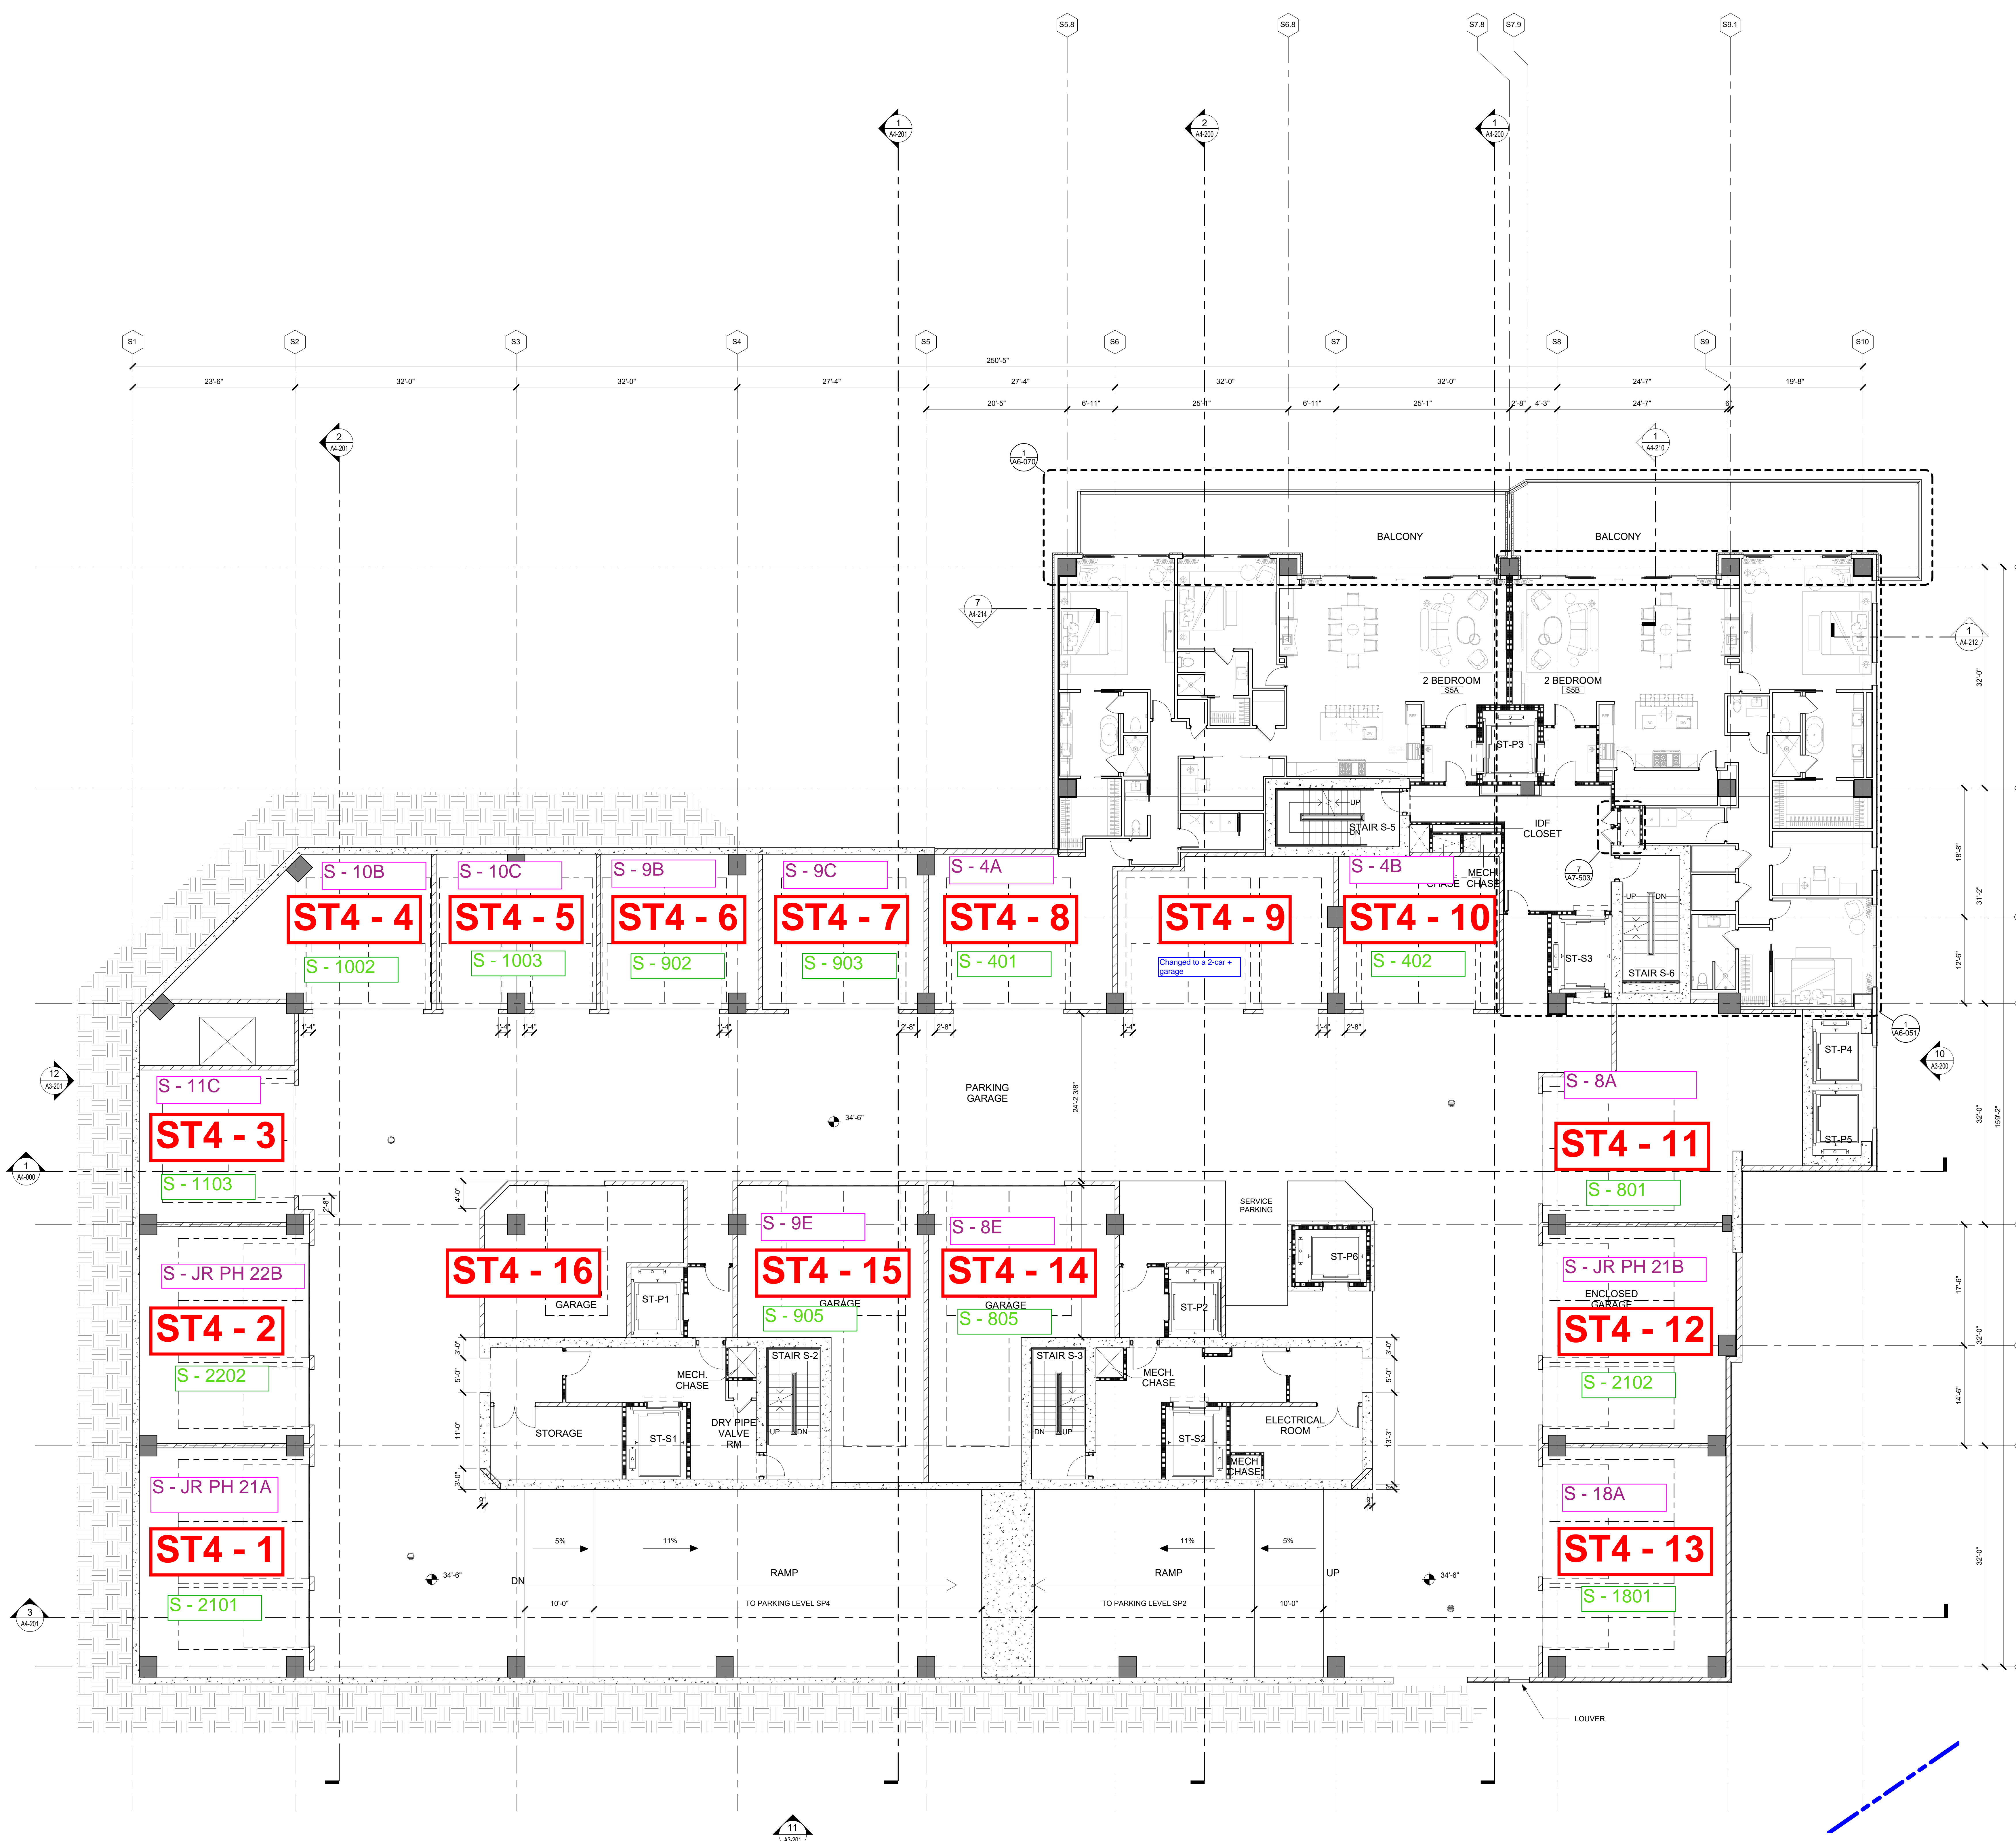

SOUTH TOWER LEVEL 4

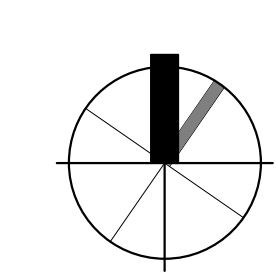
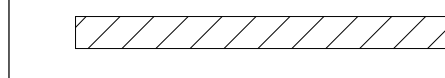
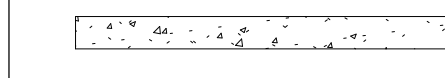





0 2 4 8 16 FT
SCALE 1/8" = 1'-0" U.N.O.

1 OVERALL FLOOR PLAN - SP3
1/8" = 1'-0"

10/26/2022 11:02:37 PM The original size of this drawing is 30"x45" Copyright © 2016 WATG. All rights reserved.

GENERAL NOTES

-  PROPERTY LINE
-  INDICATES CMU WALL
-  INDICATES CONCRETE WALL
-  - OR - INDICATES CONCRETE COLUMN PER STRUCT.
-  1 HR RATED WALL
-  2 HR RATED WALL


WATG

strategy planning architecture landscape interiors
Irvine | CA | 949.574.8500 watg.com

client | consultant

stamp | approval

key plan

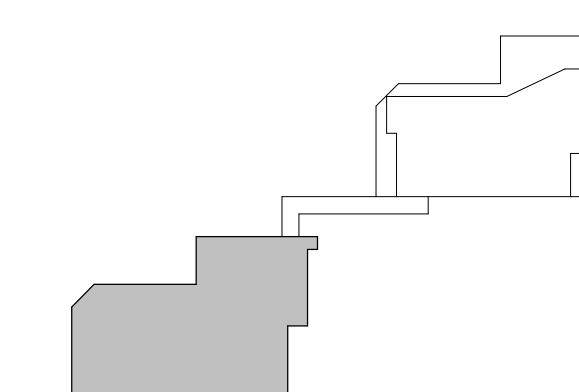

100% DESIGN DEVELOPMENT | NOT FOR CONSTRUCTION

no. date issue
issues | revisions

PINNACLE RESIDENCES AT MACDONALD HIGHLANDS
project logo

SOUTH TOWER FLOOR PLAN - SP2
sheet title


project no. 214003 date

checked by Checker


drawn by: Author

PRT
component

A2-205
sheet no.

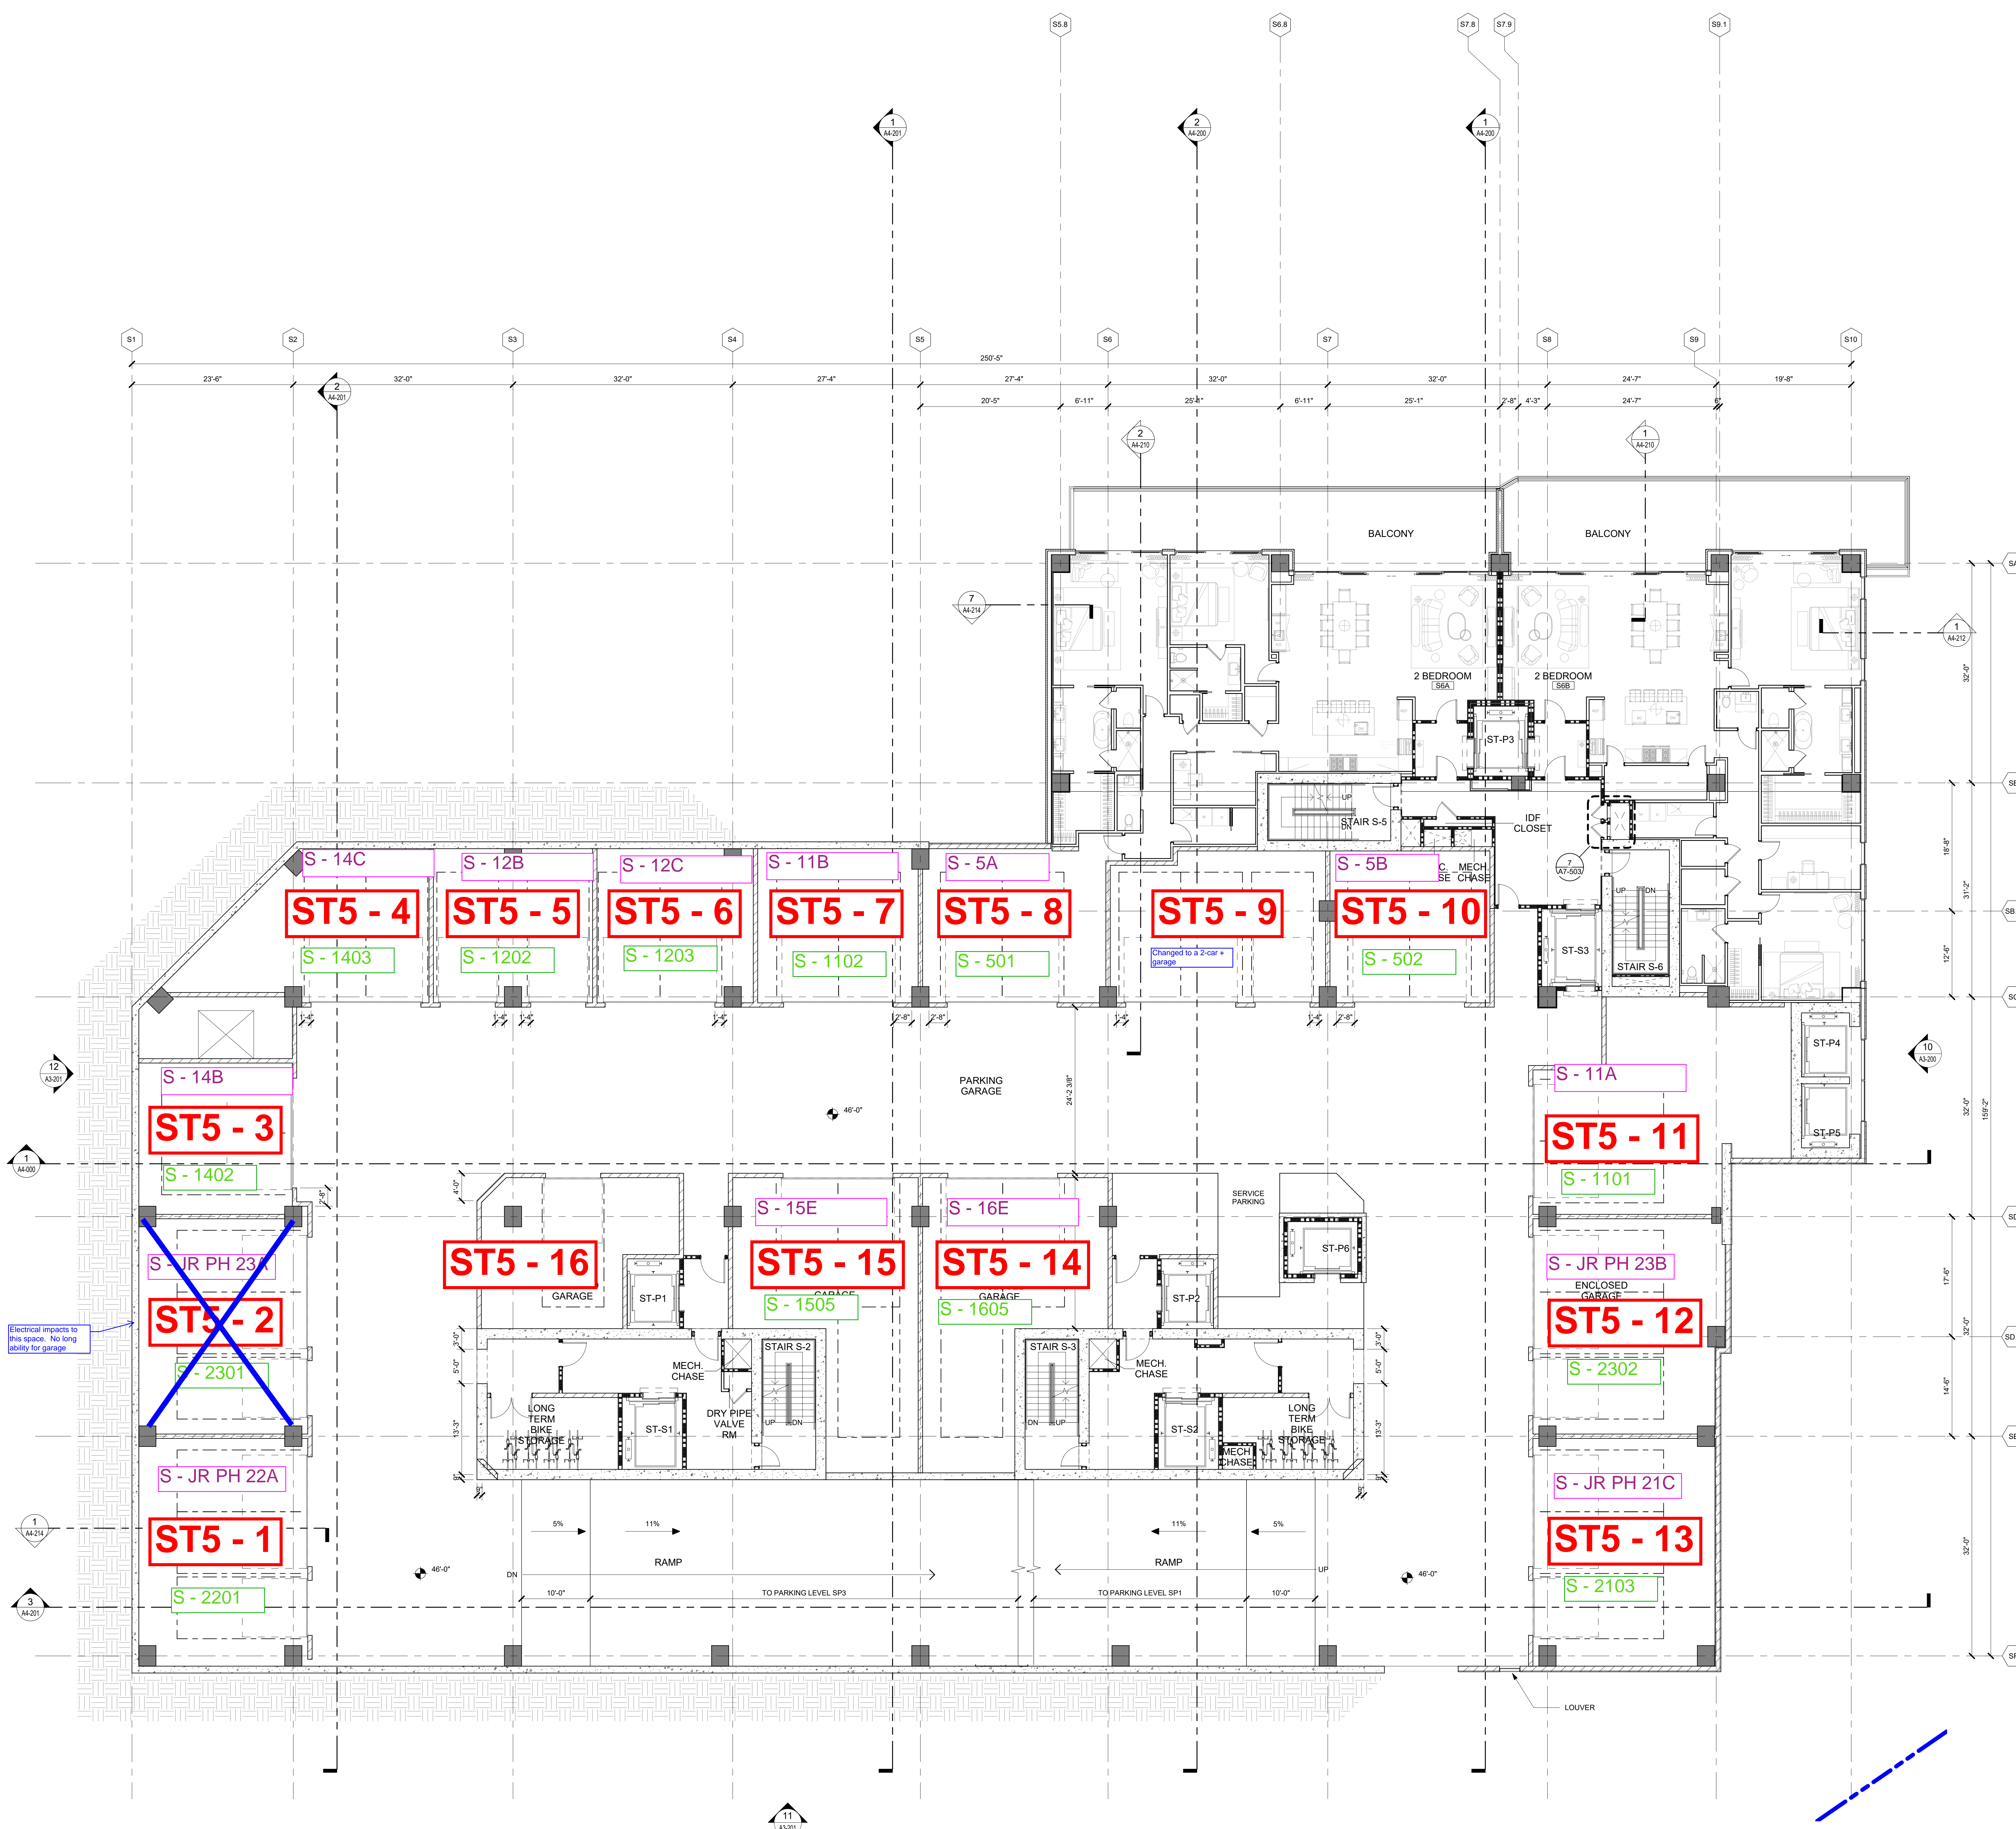


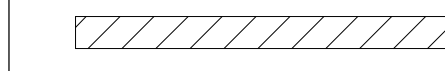
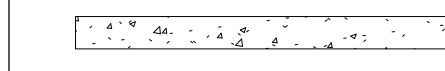

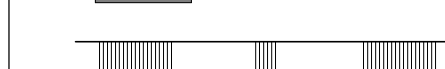

SOUTH TOWER LEVEL 5

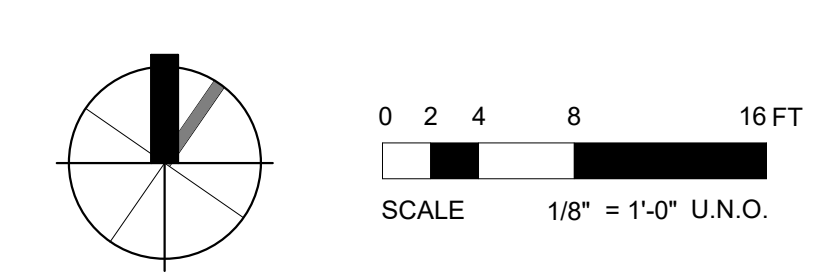

1 OVERALL FLOOR PLAN - SP2
1/8" = 1'-0"

10/26/2022 11:02:42 PM The original size of this drawing is 30"x45" Copyright © 2016 WATG. All rights reserved.

GENERAL NOTES

-  PROPERTY LINE
-  INDICATES CMU WALL
-  INDICATES CONCRETE WALL
-  - OR - INDICATES CONCRETE COLUMN PER STRUCT.
-  1 HR RATED WALL
-  2 HR RATED WALL


WATG

strategy planning architecture landscape interiors
Irvine | CA | 949 574 8500 watg.com

client | consultant

stamp | approval

key plan

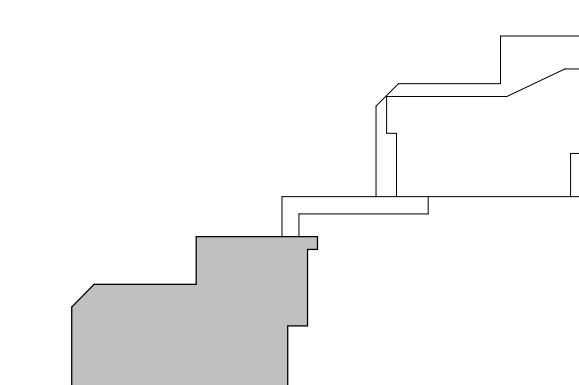

100% DESIGN DEVELOPMENT | NOT FOR CONSTRUCTION

no. date issue
issues | revisions

PINNACLE RESIDENCES AT MACDONALD HIGHLANDS
project logo

SOUTH TOWER FLOOR PLAN - SP1
sheet title

project no. 214003 date

checked by Checker
drawn by: Author


PRT
component

A2-206
sheet no.



1 OVERALL FLOOR PLAN - SP1
1/8" = 1'-0"

SOUTH TOWER LEVEL 6

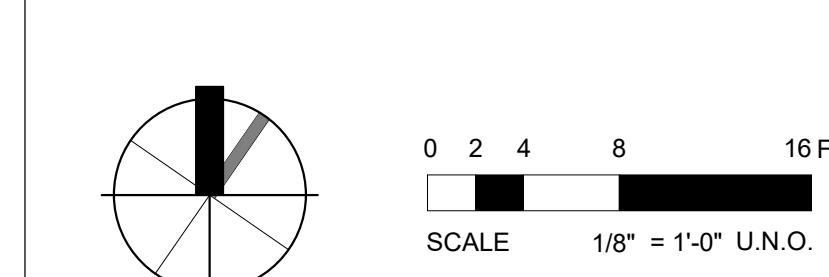

10/26/2022 11:02:44 PM
The original size of this drawing is 30"x45"
Copyright © 2016 WATG. All rights reserved.